

39

Green 35
LOGAN CITY

Seymour-Shaw & Associates, Inc.

Consulting Engineers & Surveyors

WILLIAM R. SHAW, P.E.
GEORGE F. SEYMOUR, P.S.

PHONE
614 - 385-4349

615 WALHONDING AVE.
LOGAN, OHIO 43138


E. Co. Rd. #14 CLAY BANK RD.
60' Right of Way

BEING Lot 511, DICKEN'S
ALLOTMENT, SECTION 35
T-13-N, R-16-W, GREEN
TOWNSHIP, HOCKING
COUNTY, OHIO.

Lot 510

Lot 511

Lot 512

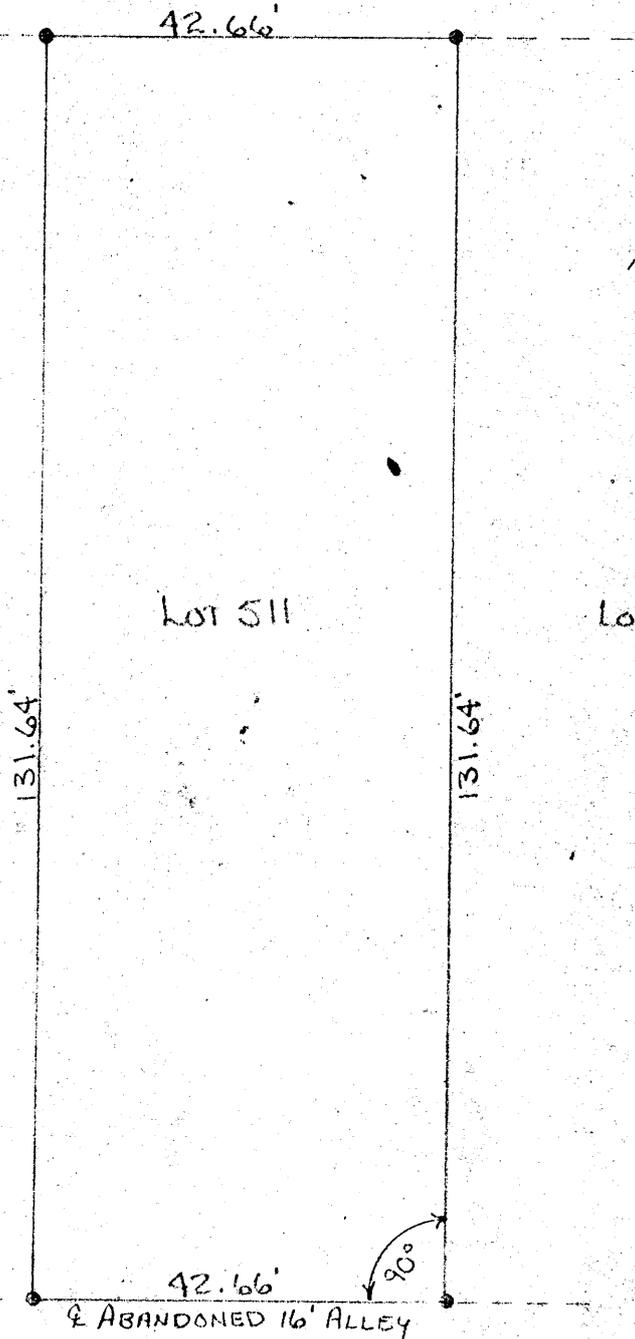

I hereby certify that an actual survey was made under my supervision of the premises shown hereon on the 23rd day of OCTOBER, 1979, and that the plat is a correct representation of the premises as determined by said survey. I further certify that there are no encroachments either way across any boundary line except as shown hereon.

George F. Seymour
OHIO REGISTERED SURVEYOR
No. 6044

39

Green 35
LOGAN CITY

Seymour-Shaw & Associates, Inc.

Consulting Engineers & Surveyors


WILLIAM R. SHAW, P.E.
GEORGE F. SEYMOUR, P.S.

PHONE
614 - 385-4349

615 WALHONDING AVE.
LOGAN, OHIO 43138

BEING LOTS 414 & 415 OF DICKEN'S ALLOTMENT
SEC. 35 GREEN TWP., T-13N, R-16W, HOCKING CO.
OHIO

Approved - Mathematically
Hocking County Engineer's Office
By ASW Date 3-7-80
Need Dec. to use on
Prop.

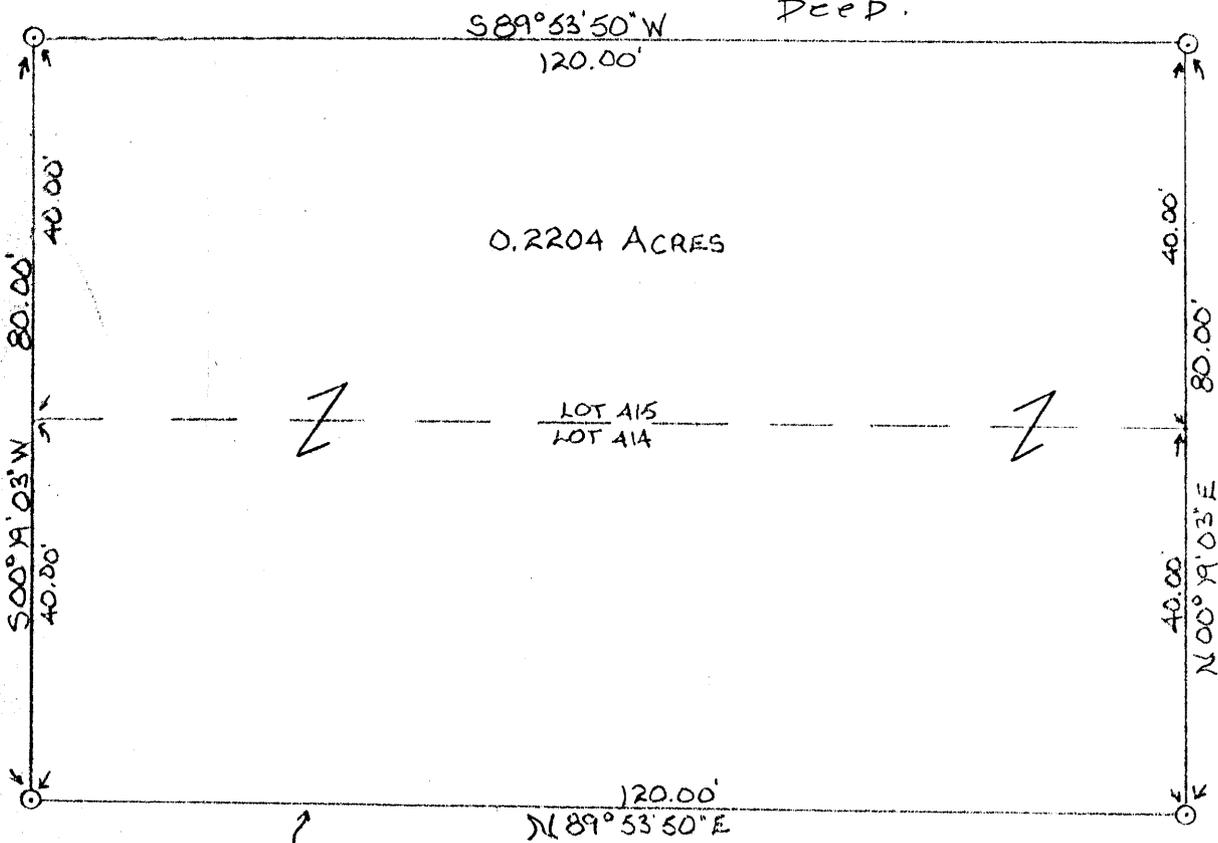


N
SCALE: 1" = 20'
O = IRON PIN(S)

ALLEY

I hereby certify that an actual survey was made under my supervision of the premises shown hereon on the 28TH day of JANUARY, 1980; and that the plat is a correct representation of the premises as determined by said survey. I further certify that there are no encroachments either way across any boundary line except as shown hereon.

George F. Seymour
REGISTERED SURVEYOR NO. 6044

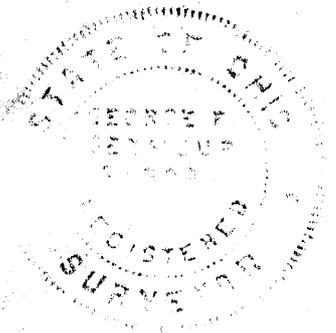

37

LOGAN CITY
(Green 35
Dickens Addition)

Seymour-Shaw & Associates, Inc. LOT 429


Consulting Engineers & Surveyors

WILLIAM R. SHAW, P.E.
GEORGE F. SEYMOUR, P.S.

PHONE
614 - 385-4349

615 WALHONDING AVE.
LOGAN, OHIO 43138

BEING LOT 429 OF THE DICKEN'S
ALLOTMENT, SECTION 35, T-14-N
R-16-W, GREEN TOWNSHIP, HOCKING
COUNTY, OHIO, AS RECORDED IN
PLAT BOOK "B" PAGES 34 & 35.

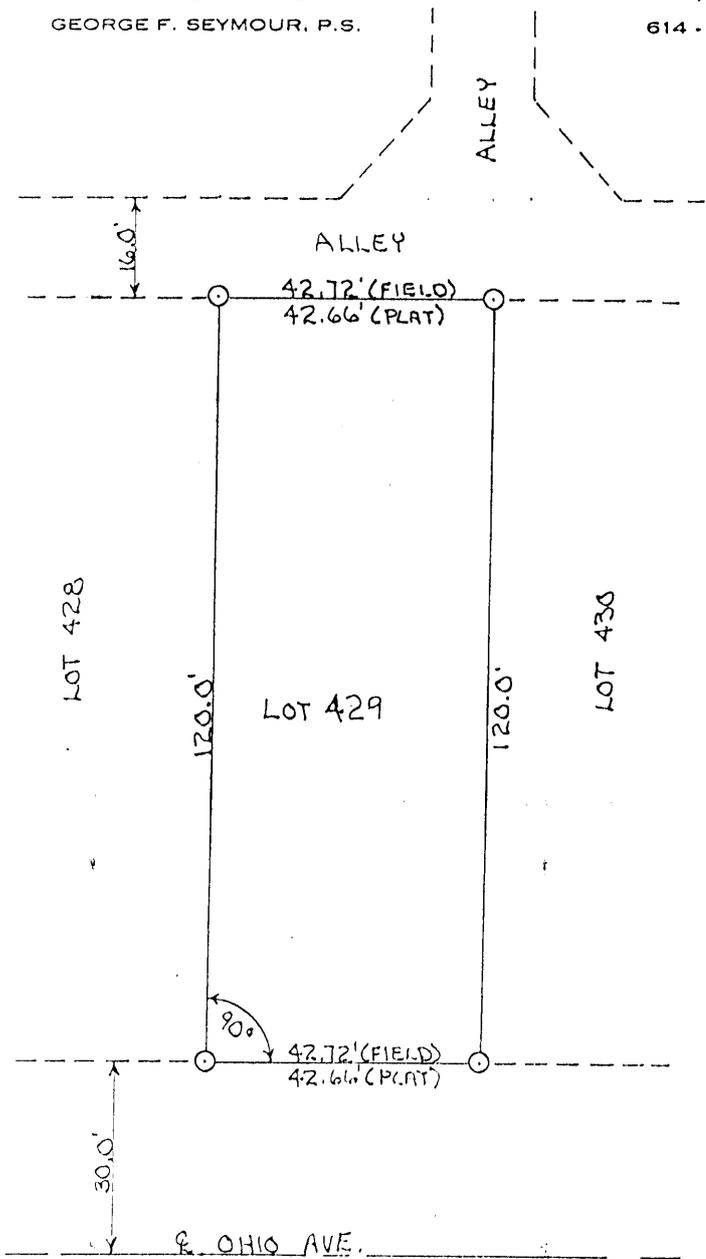

SCALE 1"=30'



O - 3/8" IRON PIN w/ 1/2" ALUM
ID CAP SET

Approved - Mechanical, - Only
Hocking County Engineer's Office
Date 11-18-93
No Description

I hereby certify that an actual survey was made under my supervision of the premises shown hereon on the 19th day of July, 1987; and that the plat is a correct representation of the premises as determined by said survey. I further certify that there are no encroachments other way across any boundary line except as shown hereon.

George F. Seymour
OHIO REGISTERED SURVEYOR No. 6044

39

LOGAN CITY
(Green 35
Dickens Addition)
LOT 440 + 441

Seymour-Shaw & Associates, Inc.

Consulting Engineers & Surveyors

WILLIAM R. SHAW, P.E., P.S.
GEORGE F. SEYMOUR, P.S.




PHONE
614 - 385-4349

615 WALHONDING AVE.
LOGAN, OHIO 43138

BEING LOTS 440 & 441 OF THE
DICKEN ALLOTMENT, SECTION 35, T-14-N
R-16-W, GREEN TOWNSHIP, HOCKING COUNTY,
OHIO, AS RECORDED IN PLAT BOOK "B" PAGES 34 & 35

Approved - Mathematically - Only
Hocking County Engineer's office
D.J.M. Date 11-18-93
No Description

⊙ = 5/8" I.P.S. WITH 2" ALLUM. I.D. CAP

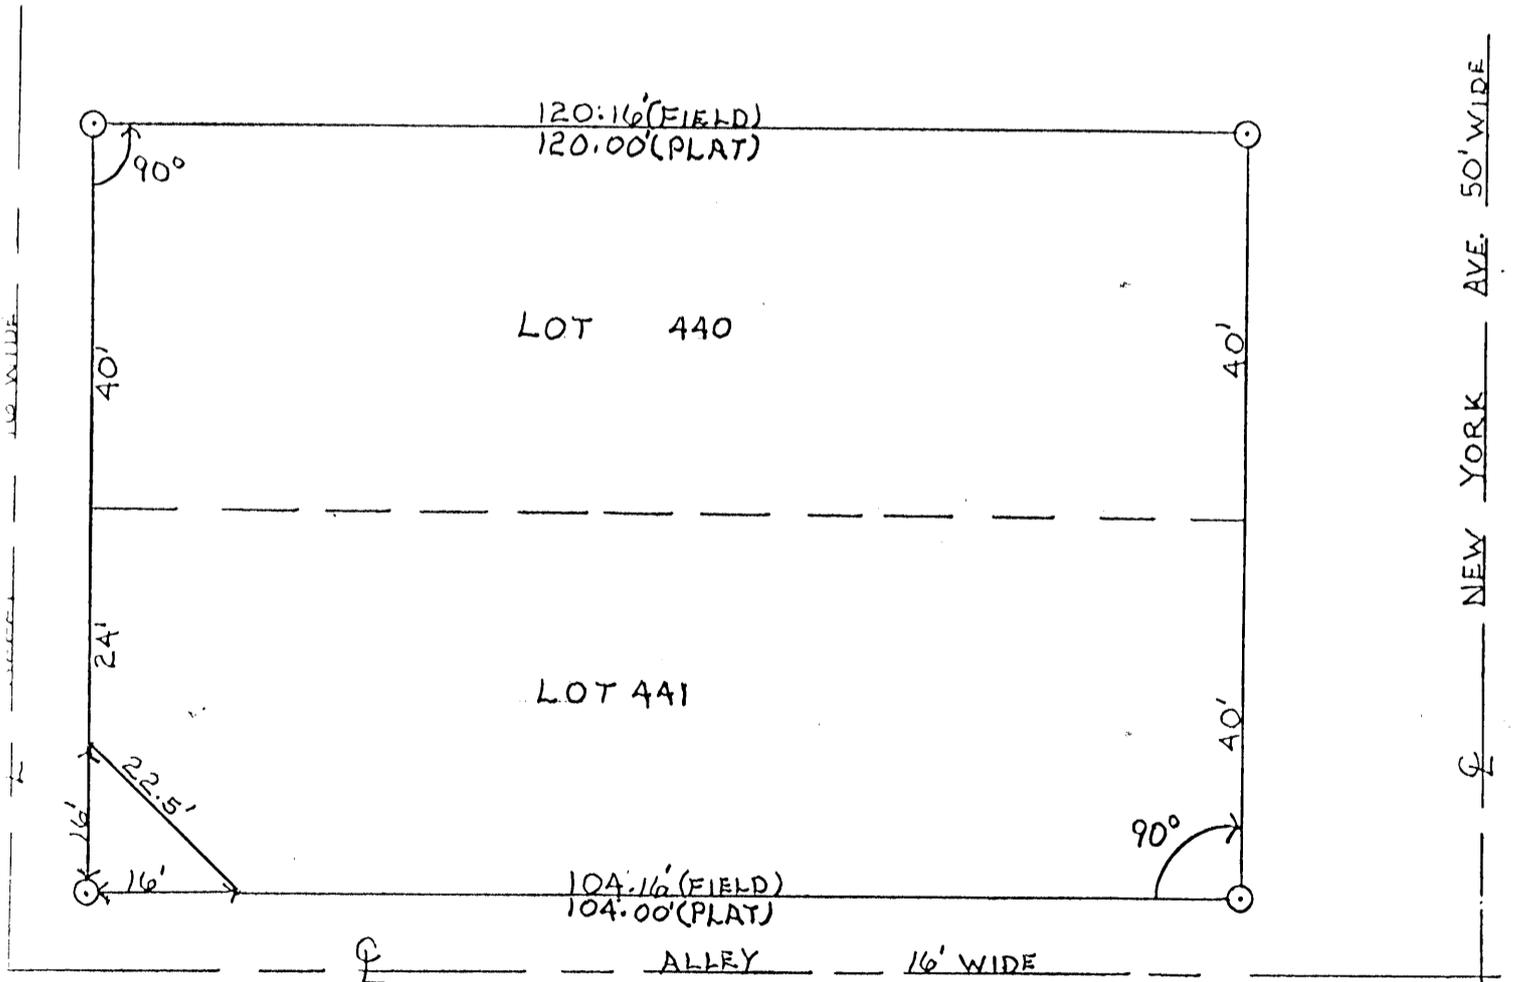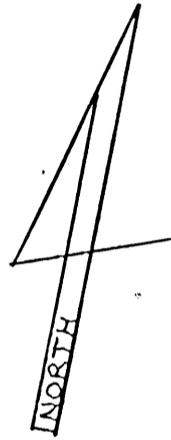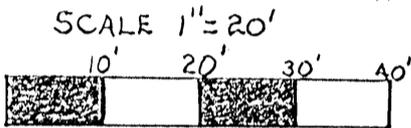

PLAT MADE FROM SURVEY
MADE FEB. 7TH, 1983.

RS. NO. 6044

39

LOCAL 35
Dickens Allot.
LOGAN CITY

Seymour-Shaw & Associates, Inc.

Consulting Engineers & Surveyors

WILLIAM R. SHAW, P.E.
GEORGE F. SEYMOUR, P.S.


PHONE
614 - 385-4349

615 WALHONDING AVE.
LOGAN, OHIO 43138

BEING LOTS 410-413 OF DICKEN'S
ALLOTMENT, SEC. 35 GREEN TWP., T-13N
R-16W, HOCKING CO., OHIO



Approved - Mathematically
Hocking County Engineer's Office
Date 3-24-80

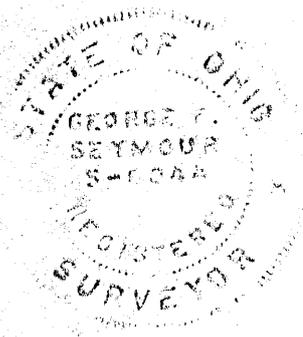


I hereby certify that an actual survey was made under my supervision of the premises shown hereon on the 20TH day of MARCH, 1980; and that the plat is a correct representation of the premises as determined by said survey. I further certify that there are no encroachments either way across any boundary line except as shown hereon.

George F. Seymour


SURVEY PLAT OF 0.0187 ACRE EASEMENT FOR RUTH GAUMER

Situated in Green Township, Hocking County, Ohio; being a perpetual easement over part of an alley located South of Lots 458 and 459 of Dicken's Allotment as recorded in Plat Book B, Page 39, Hocking County Recorder's Office; being now a part of the City of Logan and part of Section 35, Township 13, Range 16

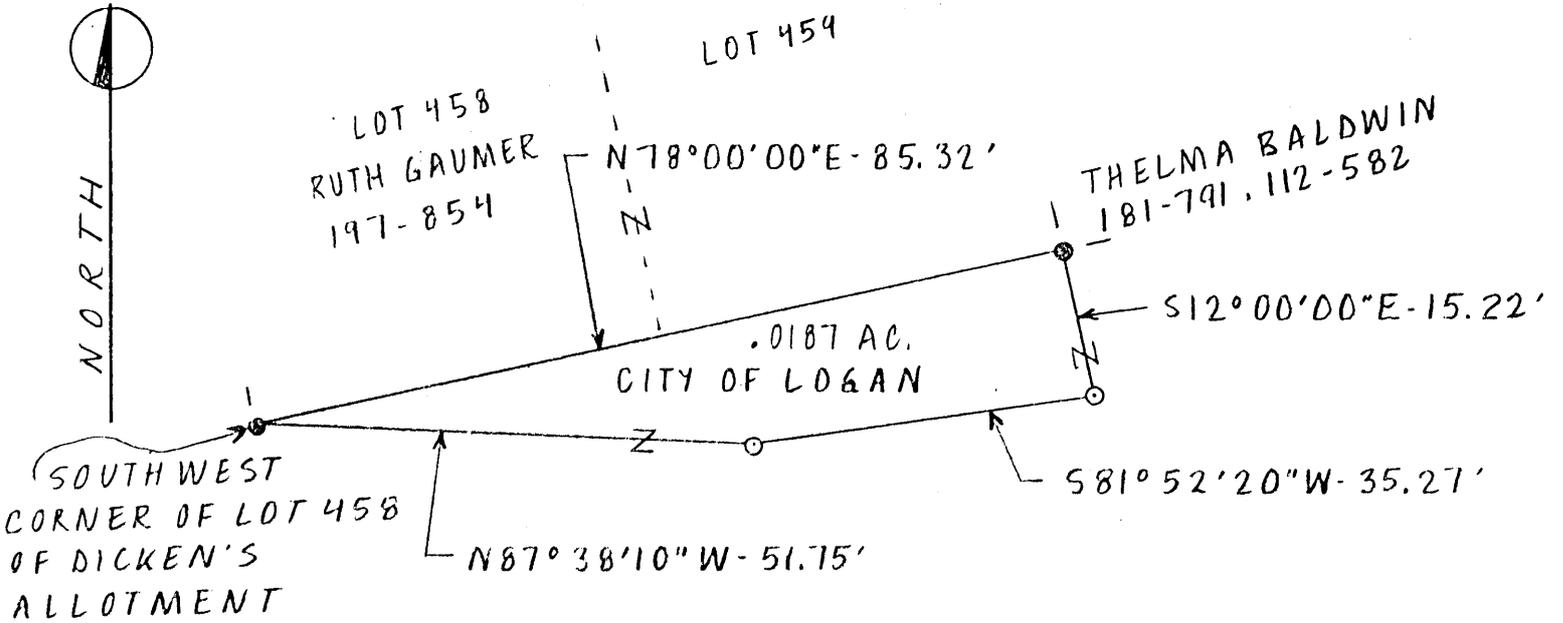

SCALE

1" = 20'

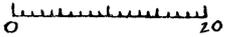

LEGEND

- 5/8" Iron pin previously set
- 5/8" Iron pin with 1/4" plastic I.D. cap set

REFERENCES

- Tax maps
- Deed descriptions
- Previous surveys
- Existing monumentation
- Platted subdivision
- Existing public alley

REFERENCE BEARING

South line of Lots 458 and 459 as North 78°00'00" East

Approved - Mathematically
 Hocking County Engineer's office
 By L.P.G. Date 4-7-86
 *Easement Only

I hereby certify that an actual survey was made under my supervision of the premises shown hereon on the 5th day of April 1986 and that the plat is a correct representation of the premises as described by said survey.

Larry P. Gerstner
 Registered Surveyor No. 6344



SURVEY DESCRIPTION OF 0.0187 ACRE EASEMENT FOR RUTH GAUMER

Situated in Green Township, Hocking County, Ohio; being a perpetual easement over part of an alley located South of Lots 458 and 459 of Dicken's Allotment as recorded in Plat Book B, Page 39, Hocking County Recorder's Office; being now a part of the City of Logan and part of Section 35, Township 13, Range 16; and being more particularly described as follows:

Beginning at a 5/8" iron pin previously set at the Southwest corner of Lot 458 of said Dicken's Allotment; thence with the South line of Lots 458 and 459 of said Dicken's Allotment North 78 degrees 00 minutes 00 seconds East a distance of 85.32 feet to a 5/8" iron pin previously set at the Southeast corner of Lot 459 of said Dicken's Allotment; thence South 12 degrees 00 minutes 00 seconds East a distance of 15.22 feet to a 5/8" iron pin set; thence South 81 degrees 52 minutes 20 seconds West a distance of 35.27 feet to a 5/8" iron pin set; thence North 87 degrees 38 minutes 10 seconds West a distance of 51.75 feet to the point of beginning containing 0.0187 acres more or less, subject to any other easements of record.

The above 0.0187 acre surveyed perpetual easement is intended to describe part of an alley as dedicated to the City of Logan through incorporation of Dicken's Allotment. This survey was based upon information obtained from tax maps, deed descriptions, previous surveys, existing monumentation, a platted subdivision, and an existing public alley. The reference bearing for this survey is the South line of Lots 458 and 459 as North 78 degrees 00 minutes 00 seconds East. All iron pins set by this survey are capped by a 1-1/4" plastic identification cap. The above described property was surveyed by Larry P. Gerstner, Ohio Registered Surveyor No. 6344, on April 5, 1986.



Approved - Mathematically
Hocking County Engineer's office
By mpw Date 4-7-86
*Easement Only


Larry P. Gerstner

Survey by:

EARTH WORKS - Surveying, Engineering, and Construction
119 West Main Street, Logan, Ohio 43138 385-4260

SURVEY PLAT OF A .059 ACRE TRACT
IN DICKEN'S ALLOTMENT FOR THELMA BALDWIN


Situated in the City of Logan, Green Township, Hocking County, Ohio; being the East half of Lot 461 in Dicken's Allotment as recorded in Plat Book B, Page 39, Hocking County Recorder's Office; being part of Section 35, Township 13, Range 16.

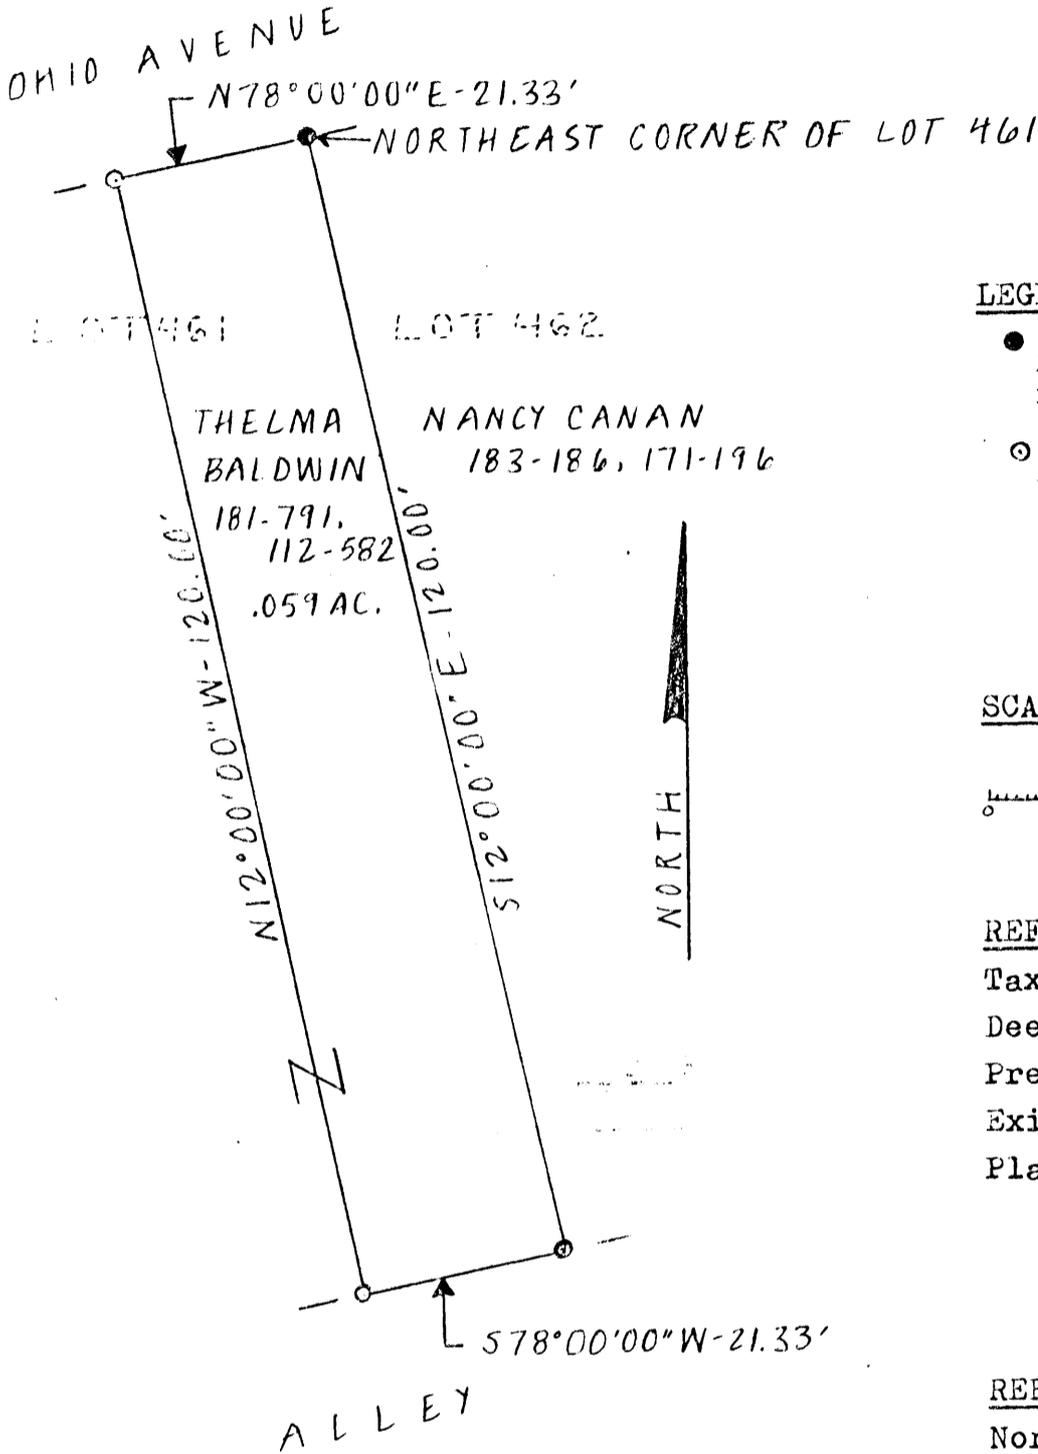

LEGEND

- 5/8" Iron pin with 1/4" plastic I.D. cap previously set
- ⊙ 5/8" Iron pin with 1/4" plastic I.D. cap set

SCALE: 1" = 20'

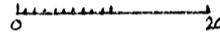

REFERENCES

- Tax maps
- Deed descriptions
- Previous surveys
- Existing monumentation
- Platted subdivision

REFERENCE BEARING

North line of Lots 458 through 463 of said Dicken's Allotment as North 78°00'00" East.

Approved - Mathematically
Hocking County Engineer's office
By JAW Date 11-14-84

I hereby certify that an actual survey was made under my supervision of the premises shown hereon on the 12th day of November 1984 and that the plat is a correct representation of the premises as described by said survey.

R. Lynn Smith
DIRECTOR OF
SERVICE & SAFETY
LOGAN, OHIO



Larry P. Gerstner
Registered Surveyor No. 6344

NO PLAT REQUIRED

Survey by: EARTH WORKS - Surveying, Engineering & Construction
119 West Main Street, Logan, Ohio 43138 385-4260

SURVEY DESCRIPTION OF .059 ACRE TRACT FOR THELMA BALDWIN

Situated in Green Township, Hocking County, Ohio; being the East half of Lot 461 of Dicken's Allotment as recorded in Plat Book B, Page 39 Hocking County Recorder's Office; being now a part of the City of Logan and part of Section 35, Township 13, Range 16; and being more particularly described as follows:

Beginning at a 5/8" iron pin previously set at the Northeast corner of said Lot 461; thence with the East line of said Lot 461 South 12°00'00" East a distance of 120.00 feet to a 5/8" iron pin previously set at the Southeast corner of said Lot 461; thence with the South line of said Lot 461 South 78°00'00" West a distance of 21.33 feet to a 5/8" iron pin set; thence parallel with the West line of said Lot 461 North 12°00'00" West a distance of 120.00 feet to a 5/8" iron pin set; thence with the North line of said Lot 461 North 78°00'00" East a distance of 21.33 feet to the point of beginning, containing .059 acres more or less, subject to any easements of record.

The above .059 acre survey is intended to describe the East half of Lot 461 of Dicken's Allotment as deeded to Thelma Baldwin, deed reference Volumes 181 and 112, Pages 791 and 582, Hocking County Recorder's Office. This survey was based upon information obtained from tax maps, deed descriptions, previous surveys, existing monumentation, and a platted subdivision. The reference bearing for this survey is the Northwest line of Lots 458 through 463 of said Dicken's Allotment as North 78°00'00" East. All iron pins set by this survey or previously set are capped by a 1/4" plastic I.D. cap. The above described property was surveyed by Larry P. Gerstner, Ohio Registered Surveyor No. 6344, on November 12, 1984.

Larry P. Gerstner




Approved - Mathematically
Hocking County Engineer's office
By *J. H. [unclear]* Data *11-14-84*

NO PLAT REQUIRED

B. [unclear]
DIRECTOR OF
SERVICE & SAFETY
LOGAN, OHIO

Survey by: EARTH WORKS - Surveying, Engineering & Construction
119 West Main Street, Logan, Ohio 43138 385-4260

Situated in the city of Logan, Green Township, Hocking County, Ohio; being all of vacated Lots 482 through 508, vacated Lots 514 through 556 and all those streets and alleys or portions thereof vacated by resolution recorded in Miscellaneous Records Volume 3, Page 157, of the platted Dickens Allotment as recorded in Village Plat Book B, Pages 38 and 39, all of Hocking County Recorder's Office; and being part of the West half of the West half of Section 35, Township 13, Range 16.

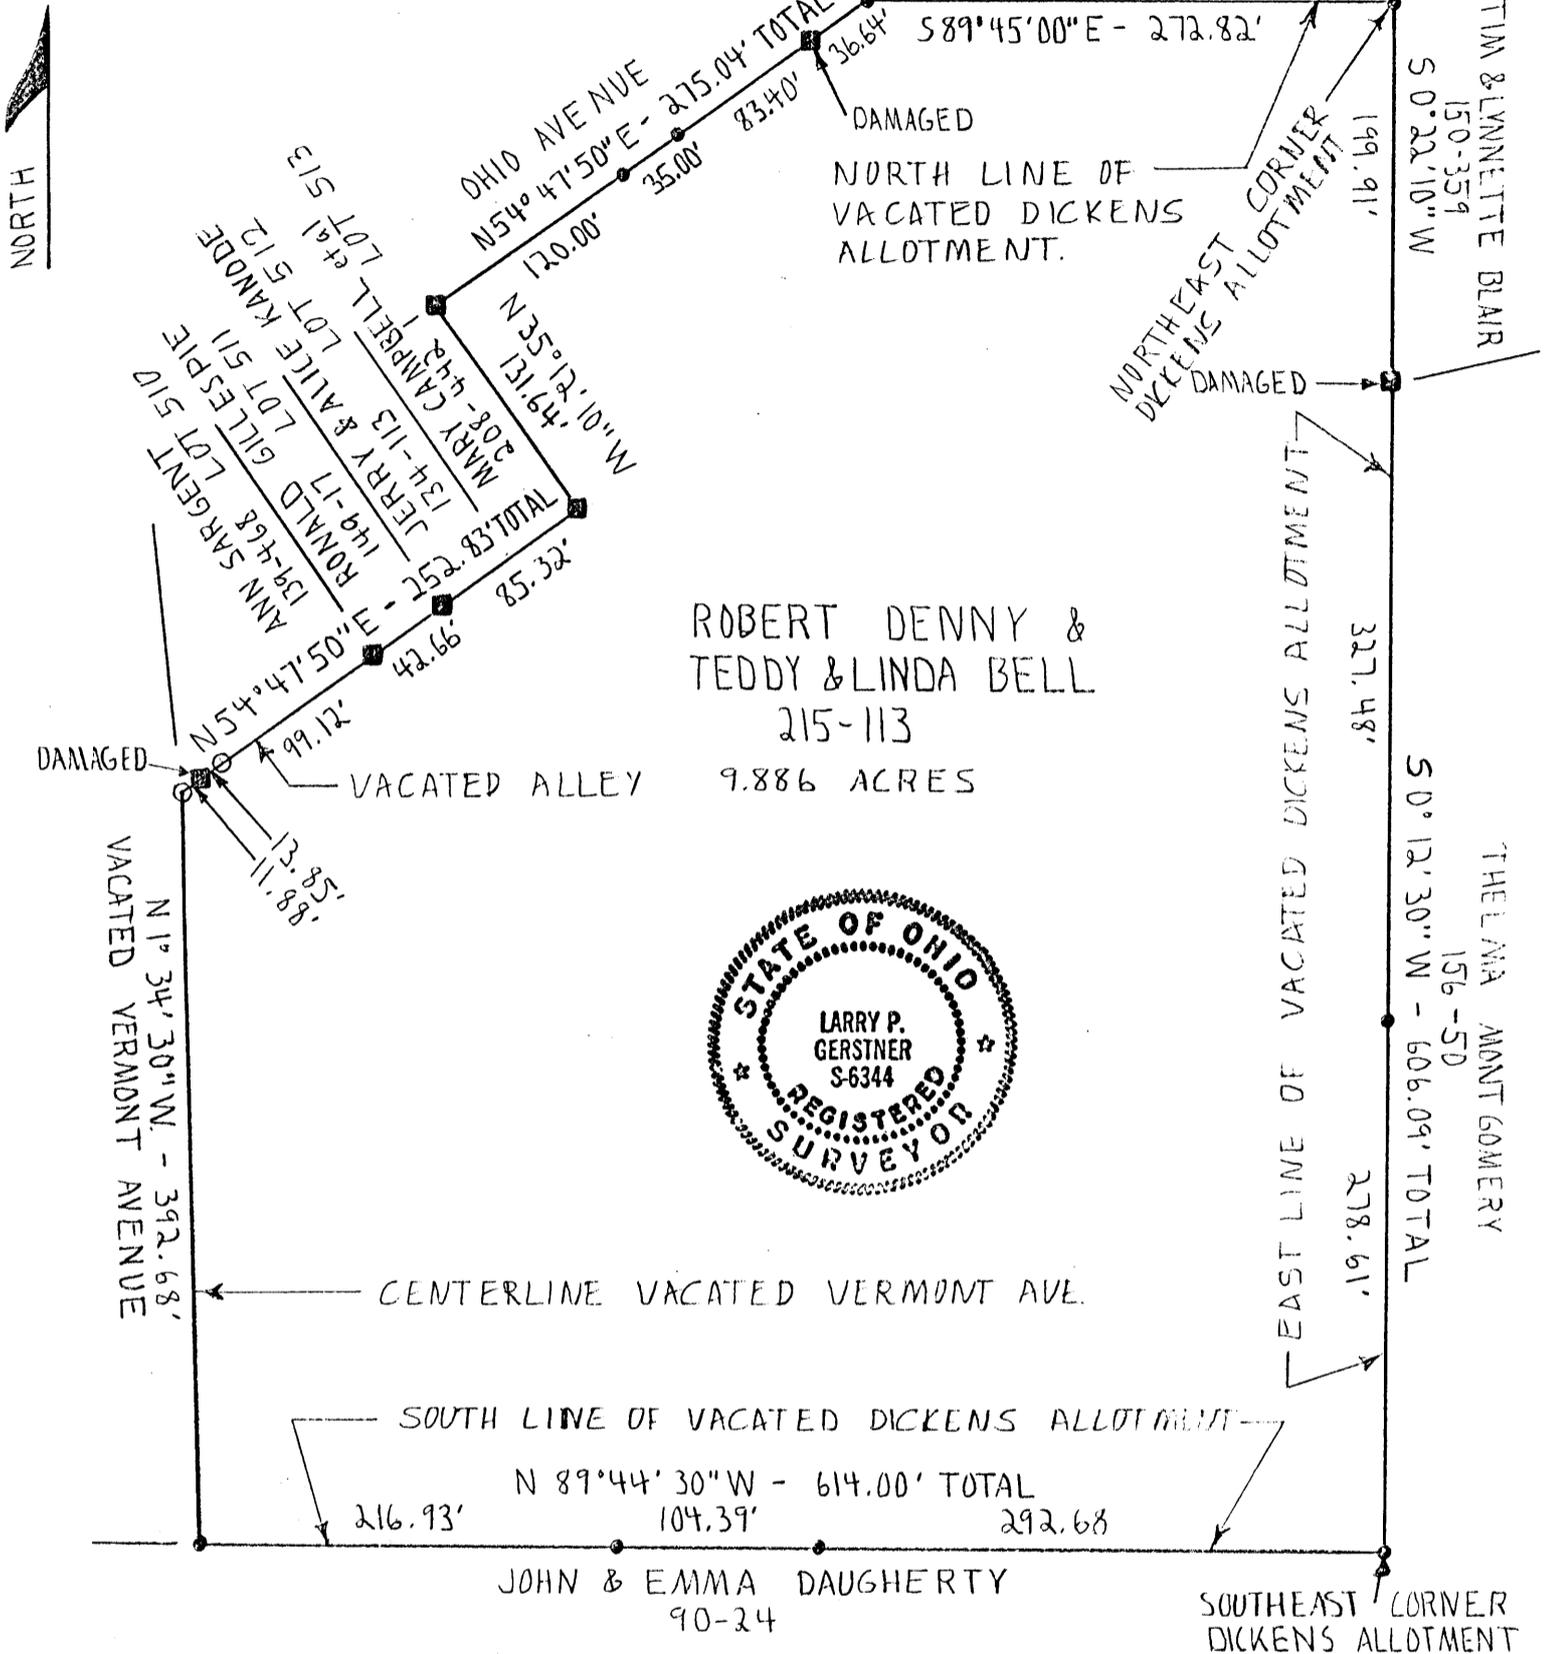

SCALE: 1" = 100'

LEGEND:
o 5/8" iron pin previously set
■ 5/8" iron pin found
• 5/8" iron pin with 1/4" plastic ID cap set

REFERENCES:
Tax maps
Deed descriptions
Previous surveys
Existing monumentation
Platted subdivision
Existing fence lines
Existing public road

REFERENCE BEARING: Plat of Dickens Allotment.

Approved - Mathematically Hocking County Engineer's office By [Signature] Date 5-28-91

I hereby certify that an actual survey was made under my supervision of the premises shown hereon on the 24th day of May, 1991 and that the plat is a correct representation of the premises as described by said survey.

Larry P. Gerstner Registered Surveyor No. 6344

Survey by: Larry P. Gerstner - Engineering and Surveying 119 West Main St., Logan, Ohio 43138 385-4260

SURVEY DESCRIPTION OF 9.886 ACRE TRACT FOR BOB DENNY

Situated in the City of Logan, Green Township, Hocking County, Ohio; being all of vacated Lots 482 through 508, vacated Lots 514 through 556 and all those streets and alleys or portions thereof vacated by resolution recorded in Miscellaneous Records Volume 3, Page 157, of the platted Dickens Allotment as recorded in Village Plat Book B, Pages 38 and 39, all of Hocking County Recorder's Office; and being part of the West half of the West half of Section 35, Township 13, Range 16; and being more particularly described as follows:

Beginning at a 5/8" iron pin set at the Southeast corner of said Dickens Allotment; thence with the South line of said vacated Dickens Allotment North 89 degrees 44 minutes 30 seconds West a distance of 614.00 feet to a 5/8" iron pin set in the center of vacated Vermont Avenue and passing 5/8" iron pins set at distances of 292.68 feet and 397.07 feet;

thence leaving the South line of said vacated Dickens Allotment and with the center of vacated Vermont Avenue North 1 degree 34 minutes 30 seconds West a distance of 392.68 feet to a 5/8" iron pin previously set;

thence leaving the center of vacated Vermont Avenue and with a vacated alley North 54 degrees 47 minutes 50 seconds East a distance of 252.83 feet to a 5/8" iron pin found, passing a damaged 5/8" iron pin found at a distance of 11.88 feet, a 5/8" iron pin previously set at a distance of 25.73 feet, and 5/8" iron pins found at distances of 124.85 feet and 167.51 feet;

thence leaving said alley and with the Northeast line of Lot 513 of Dickens Allotment North 35 degrees 12 minutes 10 seconds West a distance of 131.64 feet to a 5/8" iron pin found at the North corner of Lot 513 of Dickens Allotment;

thence North 54 degrees 47 minutes 50 seconds East a distance of 275.04 feet to a 5/8" iron pin set on the North line of said vacated Dickens Allotment and passing 5/8" iron pins set at distances of 120.00 feet and 155.00 feet and a damaged 5/8" iron pin found at a distance of 238.40 feet;

thence with the North line of said vacated Dickens Allotment South 89 degrees 45 minutes 00 seconds East a distance of 272.82 feet to a 5/8" iron pin set in the Northeast corner of said Dickens Allotment;

thence with the East line of said vacated Dickens Allotment the following two bearings and distances:

1) South 0 degrees 22 minutes 10 seconds West a distance of 199.91 feet to a damaged 5/8" iron pin found;

2) South 0 degrees 12 minutes 30 seconds West a distance of 606.09 feet to the point of beginning, passing a 5/8" iron pin set at a distance of 327.48 feet and containing 9.886 acres more or less, subject to any public and private easements of record.

The above 9.886 acre survey is intended to describe all of the various vacated lots, streets, and alleys as deeded to Robert L. Denny, Teddy A. Bell, and Linda L. Bell, Deed Reference Volume 215, Page 113, Hocking County Recorder's Office. This survey was based upon information obtained from tax maps, deed descriptions, previous surveys, existing monumentation, a platted subdivision, existing fence lines, and an existing public road. The reference bearing for this survey is the plat of Dickens Allotment. All iron pins set by this survey or previously set are capped by a 1-1/4" plastic identification cap. The above described property was surveyed by Larry P. Gerstner, Ohio Registered Surveyor No. 6344, on May 24, 1991.



Approved - Mathematically
Hocking County Engineer's office
By JAW Date 5-28-91

Survey by:


Larry P. Gerstner - Engineering and Surveying
119 West Main Street, Logan, Ohio 43138 385-4260

SURVEY PLAT OF LOTS 458 THROUGH 463 AND LOTS 510 THROUGH 512

IN DICKEN'S ALLOTMENT FOR THE CITY OF LOGAN

Situated in the City of Logan, Green Township, Hocking County, Ohio; being Lots 458 through 463 and Lots 510 through 512 in Dicken's Allotment as recorded in Plat Book B, Page 39 Hocking County Recorder's Office; being part of Section 35, Township 13, Range 16.

LOGAN City
(Green 35)

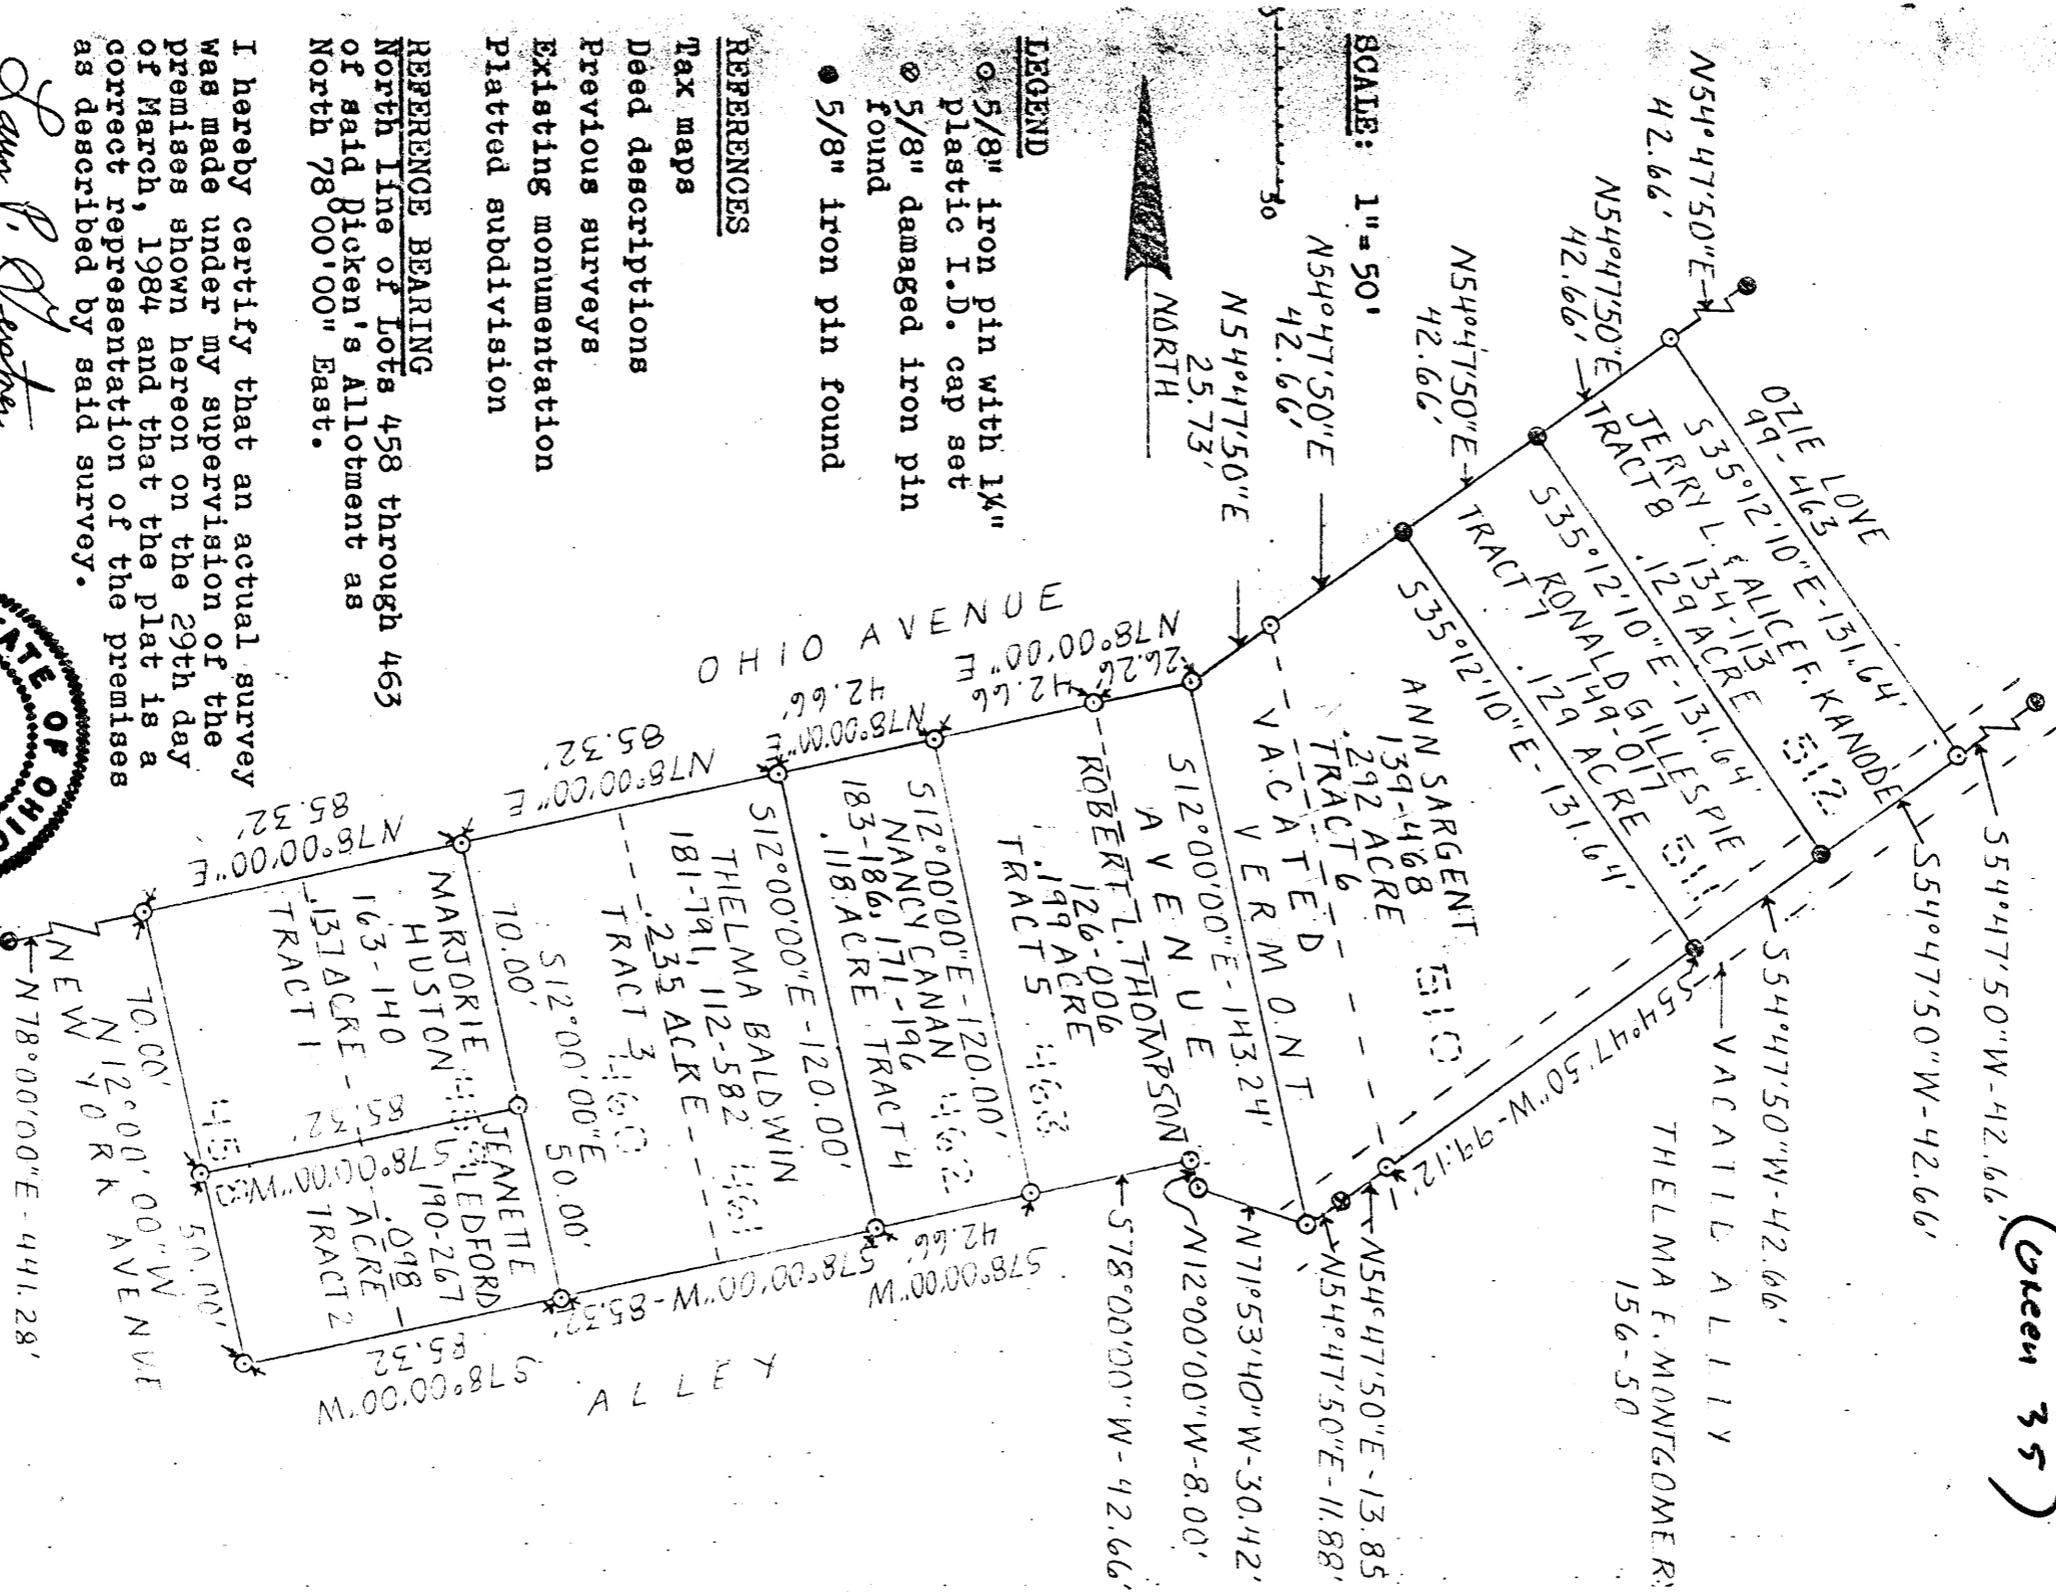

SCALE: 1" = 50'

LEGEND

- 5/8" iron pin with 1 1/2" plastic I.D. cap set
- 5/8" damaged iron pin found
- 5/8" iron pin found

REFERENCES

- Tax maps
- Deed descriptions
- Previous surveys
- Existing monumentation
- Platted subdivision

REFERENCE BEARING

North line of Lots 458 through 463 of said Dicken's Allotment as North 78°00'00" East.

I hereby certify that an actual survey was made under my supervision of the premises shown hereon on the 29th day of March, 1984 and that the plat is a correct representation of the premises as described by said survey.

Larry P. Gerstner
Registered Surveyor No. 6344



Approved - Mathematically
Hocking County Engineer's Office
By *[Signature]* Date 3-29-84

Survey by: EARTH WORKS - Surveying, Engineering & Construction
119 West Main St., Logan, Ohio 43138 385-4260

SURVEY DESCRIPTION OF .137 ACRE TRACT #1 FOR MARJORIE HUSTON

Situated in Green Township, Hocking County, Ohio; being 70 feet off the North end of Lots 458 and 459 of Dicken's Allotment as recorded in Plat Book B, Page 39 Hocking County Recorder's Office; being now a part of the City of Logan and part of Section 35, Township 13, Range 16; and being more particularly described as follows:

Beginning at a 5/8" iron pin set at the Northwest corner of said Lot 458; thence with the North line of said Lots 458 and 459 North 78°00'00" East a distance of 85.32 feet to a 5/8" iron pin set at the Northeast corner of said Lot 459; thence with the East line of said Lot 459 South 12°00'00" East a distance of 70.00 feet to a 5/8" iron pin set; thence cutting off the North 70.00 feet of Lots 459 and 458 South 78°00'00" West a distance of 85.32 feet to a 5/8" iron pin set; thence with the West line of said Lot 458 North 12°00'00" West a distance of 70.00 feet to the point of beginning containing .137 acres more or less, subject to any easements of record.

The above .137 acre survey is intended to describe the North 70.00 feet of Lots 458 and 459 of Dicken's Allotment as deeded to Marjorie Huston, deed reference Volume 163, Page 140, Hocking County Recorder's Office. This survey was based upon information obtained from tax maps, deed descriptions, previous surveys, existing monumentation, and a platted subdivision. The reference bearing for this survey is the North line of Lots 458 through 463 of said Dicken's Allotment as North 78°00'00" East. All iron pins set by this survey are capped by a 1/4" plastic I.D. cap. The above described property was surveyed by Larry P. Gerstner, Ohio Registered Surveyor No. 6344, on March 29, 1984.

Larry P. Gerstner

Approved - Mathematically
Hocking County Engineer's office
By A. FN Date 3-29-84



Survey by: EARTH WORKS - Surveying, Engineering & Construction
119 West Main St., Logan, Ohio 43138 385-4260

SURVEY DESCRIPTION OF .098 ACRE TRACT #2 FOR JEANETTE LEDFORD

Situated in Green Township, Hocking County, Ohio; being 50 feet off the South end of Lots 458 and 459 of Dicken's Allotment as recorded in Plat Book B, Page 39 Hocking County Recorder's Office; being now a part of the City of Logan and part of Section 35, Township 13, Range 16; and being more particularly described as follows:

Beginning at a 5/8" iron pin set at the Southwest corner of said Lot 458; thence with the West line of said Lot 458 North 12°00'00" West a distance of 50.00 feet to a 5/8" iron pin set; thence cutting off the South 50.00 feet of said Lots 458 and 459 North 78°00'00" East a distance of 85.32 feet to a 5/8" iron pin set; thence with the East line of said Lot 459 South 12°00'00" East a distance of 50.00 feet to a 5/8" iron pin set; thence with the South lines of said Lots 459 and 458 South 78°00'00" West a distance of 85.32 feet to the point of beginning containing .098 acres more or less, subject to any easements of record.

The above .098 acre survey is intended to describe the South 50.00 feet of Lots 458 and 459 of Dicken's Allotment as deeded to Jeanette Ledford, deed reference Volume 190, Page 267, Hocking County Recorder's Office. This survey was based upon information obtained from tax maps, deed descriptions, previous surveys, existing monumentation, and a platted subdivision. The reference bearing for this survey is the North line of Lots 458 through 463 of said Dicken's Allotment as North 78°00'00" East. All iron pins set by this survey are capped by a 1/4" plastic I.D. cap. The above described property was surveyed by Larry P. Gerstner, Ohio Registered Surveyor No. 6344, on March 29, 1984.

Larry P. Gerstner

Approved - Mathematically
Hocking County Engineer's office
By JN-FN Date 3-29-84



Survey by: EARTH WORKS - Surveying, Engineering & Construction
119 West Main St., Logan, Ohio 43138 385-4260

SURVEY DESCRIPTION OF .235 ACRE TRACT #3 FOR THELMA BALDWIN

Situated in Green Township, Hocking County, Ohio; being Lots 460 through 461 of Dicken's Allotment as recorded in Plat Book B, Page 39 Hocking County Recorder's Office; being now a part of the City of Logan and part of Section 35, Township 13, Range 16; and being more particularly described as follows:

Beginning at a 5/8" iron pin set at the Northwest corner of said Lot 460; thence with the North line of said Lots 460 and 461 North 78°00'00" East a distance of 85.32 feet to a 5/8" iron pin set at the Northeast corner of said Lot 461; thence with the East line of said Lot 461 South 12°00'00" East a distance of 120.00 feet to a 5/8" iron pin set at the Southeast corner of said Lot 461; thence with the South line of said Lots 461 and 460 South 78°00'00" West a distance of 85.32 feet to a 5/8" iron pin set; thence with the West line of said Lot 460 North 12°00'00" West a distance of 120.00 feet to the point of beginning, passing a 5/8" iron pin set at a distance of 50.00 feet, containing .235 acres more or less, subject to any easements of record.

The above .235 acre survey is intended to describe all of Lots 460 and 461 of Dicken's Allotment as deeded to Thelma Baldwin, deed reference Volumes 181 and 112, Pages 791 and 582, Hocking County Recorder's Office. This survey was based upon information obtained from tax maps, deed descriptions, previous surveys, existing monumentation, and a platted subdivision. The reference bearing for this survey is the Northwest line of Lots 458 through 463 of said Dicken's Allotment as North 78°00'00" East. All iron pins set by this survey are capped by a 1/4" plastic I. D. cap. The above described property was surveyed by Larry P. Gerstner, Ohio Registered Surveyor No. 6344, on March 29, 1984.

Larry P. Gerstner

Approved - Mathematically
Hocking County Engineer's office
By AE FN Date 3-29-84



Survey by: EARTH WORKS - Surveying, Engineering & Construction
119 West Main St., Logan, Ohio 43138 385-4260

SURVEY DESCRIPTION OF .118 ACRE TRACT #4 FOR NANCY CANAN

Situated in Green Township, Hocking County, Ohio; being Lot 462 of Dicken's Allotment as recorded in Plat Book B, Page 39 Hocking County Recorder's Office; being now a part of the City of Logan and part of Section 35, Township 13, Range 16; and being more particularly described as follows:

Beginning at a 5/8" iron pin set at the Northwest corner of said Lot 462; thence with the North line of said Lot 462 North 78°00'00" East a distance of 42.66 feet to a 5/8" iron pin set at the Northeast corner of said Lot 462; thence with the East line of said Lot 462 South 12°00'00" East a distance of 120.00 feet to a 5/8" iron pin set at the Southeast corner of said Lot 462; thence with the South line of said Lot 462 South 78°00'00" West a distance of 42.66 feet to a 5/8" iron pin set; thence with the West line of said Lot 462 North 12°00'00" West a distance of 120.00 feet to the point of beginning containing .118 acres more or less, subject to any easements of record.

The above .118 acre survey is intended to describe all of Lot 462 of Dicken's Allotment as deeded to Nancy Canan, deed reference Volumes 183 and 171, Pages 186 and 196, Hocking County Recorder's Office. This survey was based upon information obtained from tax maps, deed descriptions, previous surveys, existing monumentation, and a platted subdivision. The reference bearing for this survey is the North line of Lots 458 through 463 of said Dicken's Allotment as North 78°00'00" East. All iron pins set by this survey are capped by a 1/4" plastic I. D. cap. The above described property was surveyed by Larry P. Gerstner, Ohio Registered Surveyor No. 6344, on March 29, 1984.

Larry P. Gerstner

Approved - Mathematically
Hocking County Engineer's office
By De-FN Date 7-29-84




Survey by: EARTH WORKS - Surveying, Engineering & Construction
119 West Main St., Logan, Ohio 43138 385-4260

SURVEY DESCRIPTION OF .199 ACRE TRACT #5 FOR ROBERT L. THOMPSON

Situated in Green Township, Hocking County, Ohio; being Lot 463 and the West half of a vacated Vermont Avenue adjacent to said Lot 463, both in Dicken's Allotment as recorded in Plat Book B, Page 39 and Miscellaneous Records Book 3, Page 157, Hocking County Recorder's Office; being now a part of the City of Logan and part of Section 35, Township 13, Range 16; and being more particularly described as follows:

Beginning at a 5/8" iron pin set at the Northwest corner of said Lot 463; thence with the North line of said Lot 463 North 78°00'00" East a distance of 68.92 feet to a 5/8" iron pin set in a previously vacated Vermont Avenue and passing a 5/8" iron pin set at the Northeast corner of said Lot 463 at a distance of 42.66 feet; thence with said vacated Vermont Avenue South 12°00'00" East a distance of 143.24 feet to a 5/8" iron pin set, from which a damaged 5/8" iron pin found bears North 54°47'50" East at a distance of 11.88 feet; thence North 71°53'40" West a distance of 30.42 feet to a 5/8" iron pin set; thence North 12°00'00" West a distance of 8.00 feet to a 5/8" iron pin set at the Southeast corner of said Lot 463; thence with the South line of said Lot 463 South 78°00'00" West a distance of 42.66 feet to a 5/8" iron pin set at the Southwest corner of said Lot 463; thence with the West line of said Lot 463 North 12°00'00" West a distance of 120.00 feet to the point of beginning containing .199 acres more or less, subject to any easements of record.

The above .199 acre survey is intended to describe all of Lot 463 and the West half of an adjacent vacated Vermont Avenue both of Dicken's Allotment as deeded and reverted back to a tract of land belonging to Robert L. Thompson, deed reference Volume 126, Page 006, Hocking County Recorder's Office. This survey was based upon information obtained from tax maps, deed descriptions, previous surveys, existing monumentation, and a platted subdivision. The reference bearing for this survey is the North line of Lots 458 through 463 of said Dicken's Allotment as North 78°00'00" East. All iron pins set by this survey are capped by a 1/4" plastic I. D. cap. The above described property was surveyed by Larry P. Gerstner, Ohio Registered Surveyor No. 6344, on March 29, 1984.

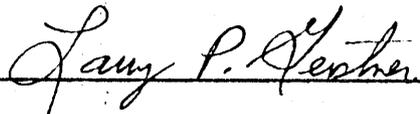

Approved - Mathematically
Hocking County Engineer's office
By D-FN Date 3-29-84



Survey by: EARTH WORKS - Surveying, Engineering & Construction
119 West Main St., Logan, Ohio 43138 385-4260

SURVEY DESCRIPTION OF .292 ACRE TRACT #6 FOR ANN SARGENT

Situated in Green Township, Hocking County, Ohio; being Lot 510, the East half of a vacated Vermont Avenue adjacent to said Lot 510 and, the North half of a vacated public alley adjacent to said Lot 510, all in Dicken's Allotment as recorded in Plat Book B, Page 39 and Miscellaneous Records Book 3, Page 157, Hocking County Recorder's Office; being now a part of the City of Logan and part of Section 35, Township 13, Range 16; and being more particularly described as follows:

Beginning at a 5/8" iron pin found at the Northeast corner of said Lot 510; thence with the Northeast line of said Lot 510 South $35^{\circ}12'10''$ East a distance of 131.64 feet to a 5/8" iron pin found in the center of a previously vacated public alley; thence with said alley centerline South $54^{\circ}47'50''$ West a distance of 124.85 feet to a 5/8" iron pin set in a previously vacated Vermont Avenue, and passing a 5/8" iron pin set at the Southwest corner of said Lot 510 at a distance of 99.12 feet and a damaged 5/8" iron pin found at a distance of 112.97 feet; thence with said Vermont Avenue North $12^{\circ}00'00''$ West at a distance of 143.24 feet to a 5/8" iron pin set; thence with the North line of said Lot 510 North $54^{\circ}47'50''$ East a distance of 68.39 feet to the point of beginning and passing a 5/8" iron pin set at a distance of 25.73 feet, containing .292 acres more or less, subject to any easements of record.

The above .292 acre survey is intended to describe all of Lot 510, the East half of an adjacent vacated Vermont Avenue, and the North half of an adjacent vacated alley all of Dicken's Allotment as deeded and reverted back to a tract of land belonging to Ann Sargent, deed reference Volume 139, Page 468, Hocking County Recorder's Office. This survey was based upon information obtained from tax maps, deed descriptions, previous surveys, existing monumentation, and a platted subdivision. The reference bearing for this survey is the North line of Lots 458 through 463 of said Dicken's Allotment as North $78^{\circ}00'00''$ East. All iron pins set by this survey are capped by a 1/4" plastic I. D. cap. The above described property was surveyed by Larry P. Gerstner, Ohio Registered Surveyor No. 6344, on March 29, 1984.

Larry P. Gerstner

Approved - Mathematically
Hocking County Engineer's office
By De FN Date 3-29-84



Survey by: EARTH WORKS - Surveying, Engineering & Construction
119 West Main St., Logan, Ohio 43138 385-4260

SURVEY DESCRIPTION OF .129 ACRE TRACT #7 FOR RONALD GILLESPIE

Situated in Green Township, Hocking County, Ohio; being Lot 511 and the North half of a vacated public alley adjacent to said Lot 511, both in Dicken's Allotment as recorded in Plat Book B, Page 39 and Miscellaneous Records Book 3, Page 157, Hocking County Recorder's Office; being now a part of the City of Logan and part of Section 35, Township 13, Range 16; and being more particularly described as follows:

Beginning at a 5/8" iron pin found at the Northwest corner of said Lot 511; thence with the Northwest line of said Lot 511 North $54^{\circ}47'50''$ East a distance of 42.66 feet to a 5/8" iron pin found at the Northeast corner of said Lot 511; thence with the Northeast line of said Lot 511 South $35^{\circ}12'10''$ East a distance of 131.64 feet to a 5/8" iron pin found in the center of a previously vacated public alley; thence with said alley centerline South $54^{\circ}47'50''$ West a distance of 42.66 feet to a 5/8" iron pin found; thence leaving said alley centerline and with the Southwest line of said Lot 511 North $35^{\circ}12'10''$ West a distance of 131.64 feet to the point of beginning containing .129 acres more or less, subject to any easements of record.

The above .129 acre survey is intended to describe all of Lot 511 and the North half of an adjacent vacated alley both of Dicken's Allotment as deeded and reverted back to a tract of land belonging to Ronald Gillespie, deed reference Volume 149, Page 017, Hocking County Recorder's Office. This survey was based upon information obtained from tax maps, deed descriptions, previous surveys, existing monumentation, and a platted subdivision. The reference bearing for this survey is the North line of Lots 458 through 463 of said Dicken's Allotment as North $78^{\circ}00'00''$ East. All iron pins set by this survey are capped by a 1/4" plastic I. D. cap. The above described property was surveyed by Larry P. Gerstner, Ohio Registered Surveyor No. 6344, on March 29, 1984.

Larry P. Gerstner

Approved - Mathematically
Hocking County Engineer's office
By J. FN Date 3-29-84



Survey by: EARTH WORKS - Surveying, Engineering & Construction
119 West Main St., Logan, Ohio 43138 385-4260

SURVEY DESCRIPTION OF .129 ACRE TRACT #8 FOR
JERRY L. AND ALICE F. KANODE

Situated in Green Township, Hocking County, Ohio; being Lot 512 and the North half of a vacated public alley adjacent to said Lot 512, both in Dicken's Allotment as recorded in Plat Book B, Page 39 and Miscellaneous Records Book 3, Page 157, Hocking County Recorder's Office; being now a part of the City of Logan and part of Section 35, Township 13, Range 16; and being more particularly described as follows:

Beginning at a 5/8" iron pin found at the Northwest corner of said Lot 512; thence with the Northwest line of said Lot 512 North $54^{\circ}47'50''$ East a distance of 42.66 feet to a 5/8" iron pin set at the Northeast corner of said Lot 512; thence with the Northeast line of said Lot 512 South $35^{\circ}12'10''$ East a distance of 131.64 feet to a 5/8" iron pin set in the center of a previously vacated public alley; thence with said alley centerline South $54^{\circ}47'50''$ West a distance of 42.66 feet to a 5/8" iron pin found; thence leaving said alley centerline and with the Southwest line of said Lot 512 North $35^{\circ}12'10''$ West a distance of 131.64 feet to the point of beginning containing .129 acres more or less, subject to any easements of record.

The above .129 acre survey is intended to describe all of Lot 512 and the North half of an adjacent vacated alley both of Dicken's Allotment as deeded and reverted back to a tract of land belonging to Jerry L. and Alice F. Kanode, deed reference Volume 134, Page 113, Hocking County Recorder's Office. This survey was based upon information obtained from tax maps, deed descriptions, previous surveys, existing monumentation, and a platted subdivision. The reference bearing for this survey is the North line of Lots 458 through 463 of said Dicken's Allotment as North $78^{\circ}00'00''$ East. All iron pins set by this survey are capped by a 1/4" plastic I. D. cap. The above described property was surveyed by Larry P. Gerstner, Ohio Registered Surveyor No. 6344, on March 29, 1984.


Larry P. Gerstner

Approved - Mathematically
Hocking County Engineer's office:
By *DK* Date *3-29-84*



Survey by: EARTH WORKS - Surveying, Engineering & Construction
119 West Main St., Logan, Ohio 43138 385-4260

BEING A PART OF VACATED LOTS 482-508 OF DICKEN'S ALLOTMENT, PART OF A VACATED ALLEY RIGHT-OF-WAY, AND PART OF THE VACATED RIGHT-OF-WAY OF VERMONT AVE; SITUATED IN SEC. 35 GREEN TWP., T-13N, R-16W, HOCKING CO., OHIO

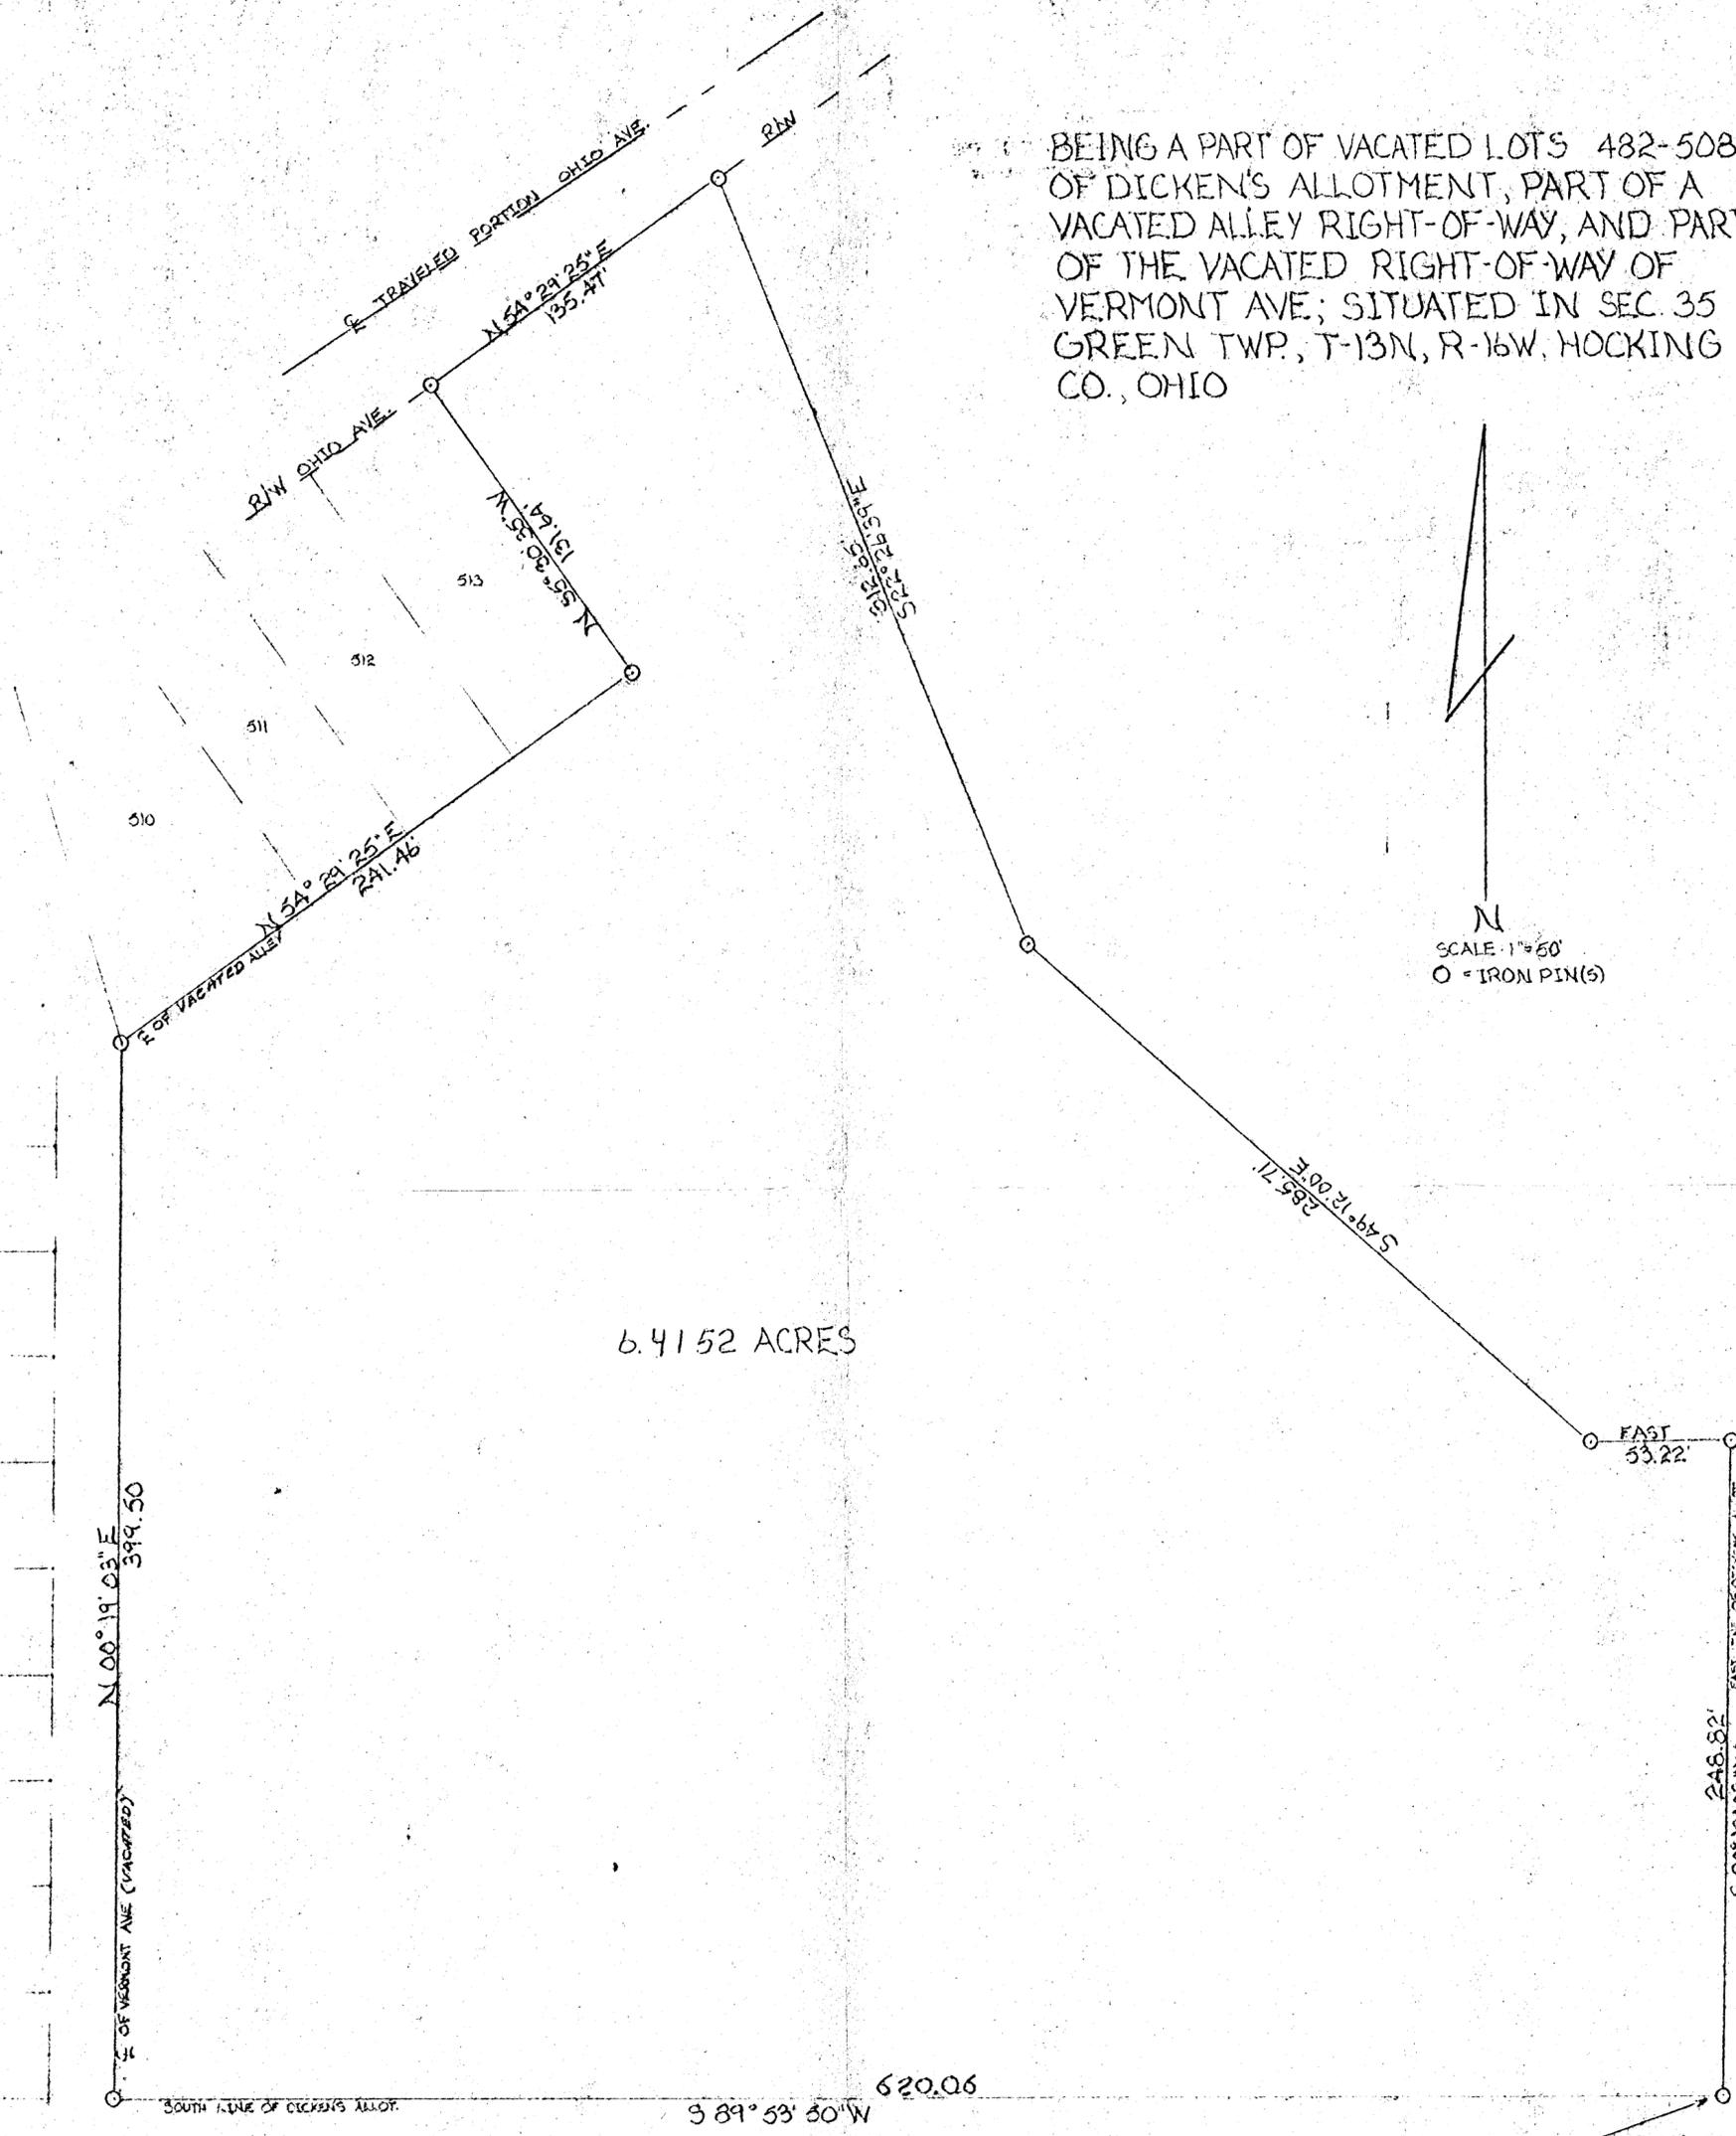

I hereby certify that an actual survey was made under my supervision of the premises shown hereon on the 27th day of JUNE 1977 and that the plot is a correct representation of the premises as determined by said survey. I further certify that there are no encroachments either way across any boundary line other than as shown hereon.

Seymour Shaw
REGISTERED SURVEYOR NO. 6044



Approved - Mathematically
Hocking County Engineer's Office
By Blu 126 Date 6-14-77

SEYMOUR SHAW & ASSOCIATES, INC.
615 WALHONDING AVE.
LOGAN, OHIO 43138 TEL. 385-4349

SURVEY FOR THELMA MONTGOMERY

Seymour-Shaw & Associates, Inc.

Consulting Engineers & Surveyors

WILLIAM R. SHAW, P.E.
GEORGE F. SEYMOUR, P.S.

PHONE
614 - 385-4349

615 WALHONDING AVE.
LOGAN, OHIO 43138

Description of Survey for Thelma Montgomery

Being a part of "Dickens Allotment" situate in Section 35, T13N, R16W, Green Township, Hocking County, State of Ohio, and more particularly described as follows:

Beginning at a 5/8" iron pin set on the southeast corner of "Dickens Allotment" as recorded in Plat Book "B" at page 38, Hocking County Recorder's Office;

Thence with the south line of said allotment, South 89° 53' 50" West a distance of 620.06 feet to a 5/8" iron pin set in the center of vacated Vermont Avenue;

Thence leaving the south line of said allotment and with the center of said vacated street, North 0° 19' 03" East a distance of 399.50 feet to a 5/8" iron pin;

Thence leaving the center of vacated Vermont Avenue and with the center of a vacated alley, North 54° 29' 25" East a distance of 241.46 feet to a 5/8" iron pin;

Thence leaving the center of said vacated alley and with the east line of Lot 513, North 35° 30' 35" West a distance of 131.64 feet to a 5/8" iron pin set on the south line of Ohio Avenue;

Thence with said south line of Ohio Avenue, North 54° 29' 25" East a distance of 135.47 feet to a 5/8" iron pin;

Thence leaving said south line, South 22° 26' 39" East a distance of 312.65 feet to a 5/8" iron pin;


Thence South 49° 12' East a distance of 285.71 feet to a 5/8" iron pin;

Thence East a distance of 53.22 feet to a 5/8" iron pin set on the east line of "Dickens Allotment";

Thence with the east line of said allotment, South 0° 19' 03" West a distance of 248.82 feet to the place of beginning, containing 6.4152 acres, more or less.

The above described tract was surveyed by George F. Seymour, Ohio Registered Surveyor No. 6044, June 7, 1979.

Approved - Mathematically
Hocking County Engineer's Office
By ASW RW Date 6-14-79

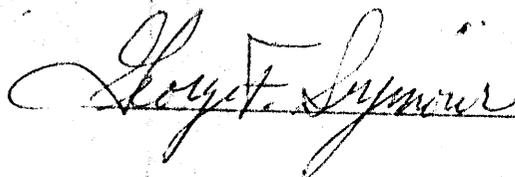
George F. Seymour

LARRY P. CERSTNER
ENGINEERING & SURVEYING
9 East Second Street, Suite A, Logan, Ohio 43168
(740) 885-4260



SHADY OAKS MOBILE HOME PARK
STORM WATER PREVENTION
LOT PLAN

REVISIONS



SCALE: AS SHOWN

SHEET 2/5

DATE: 7/29/86

BY: [Signature]



CHECKED: [Signature]

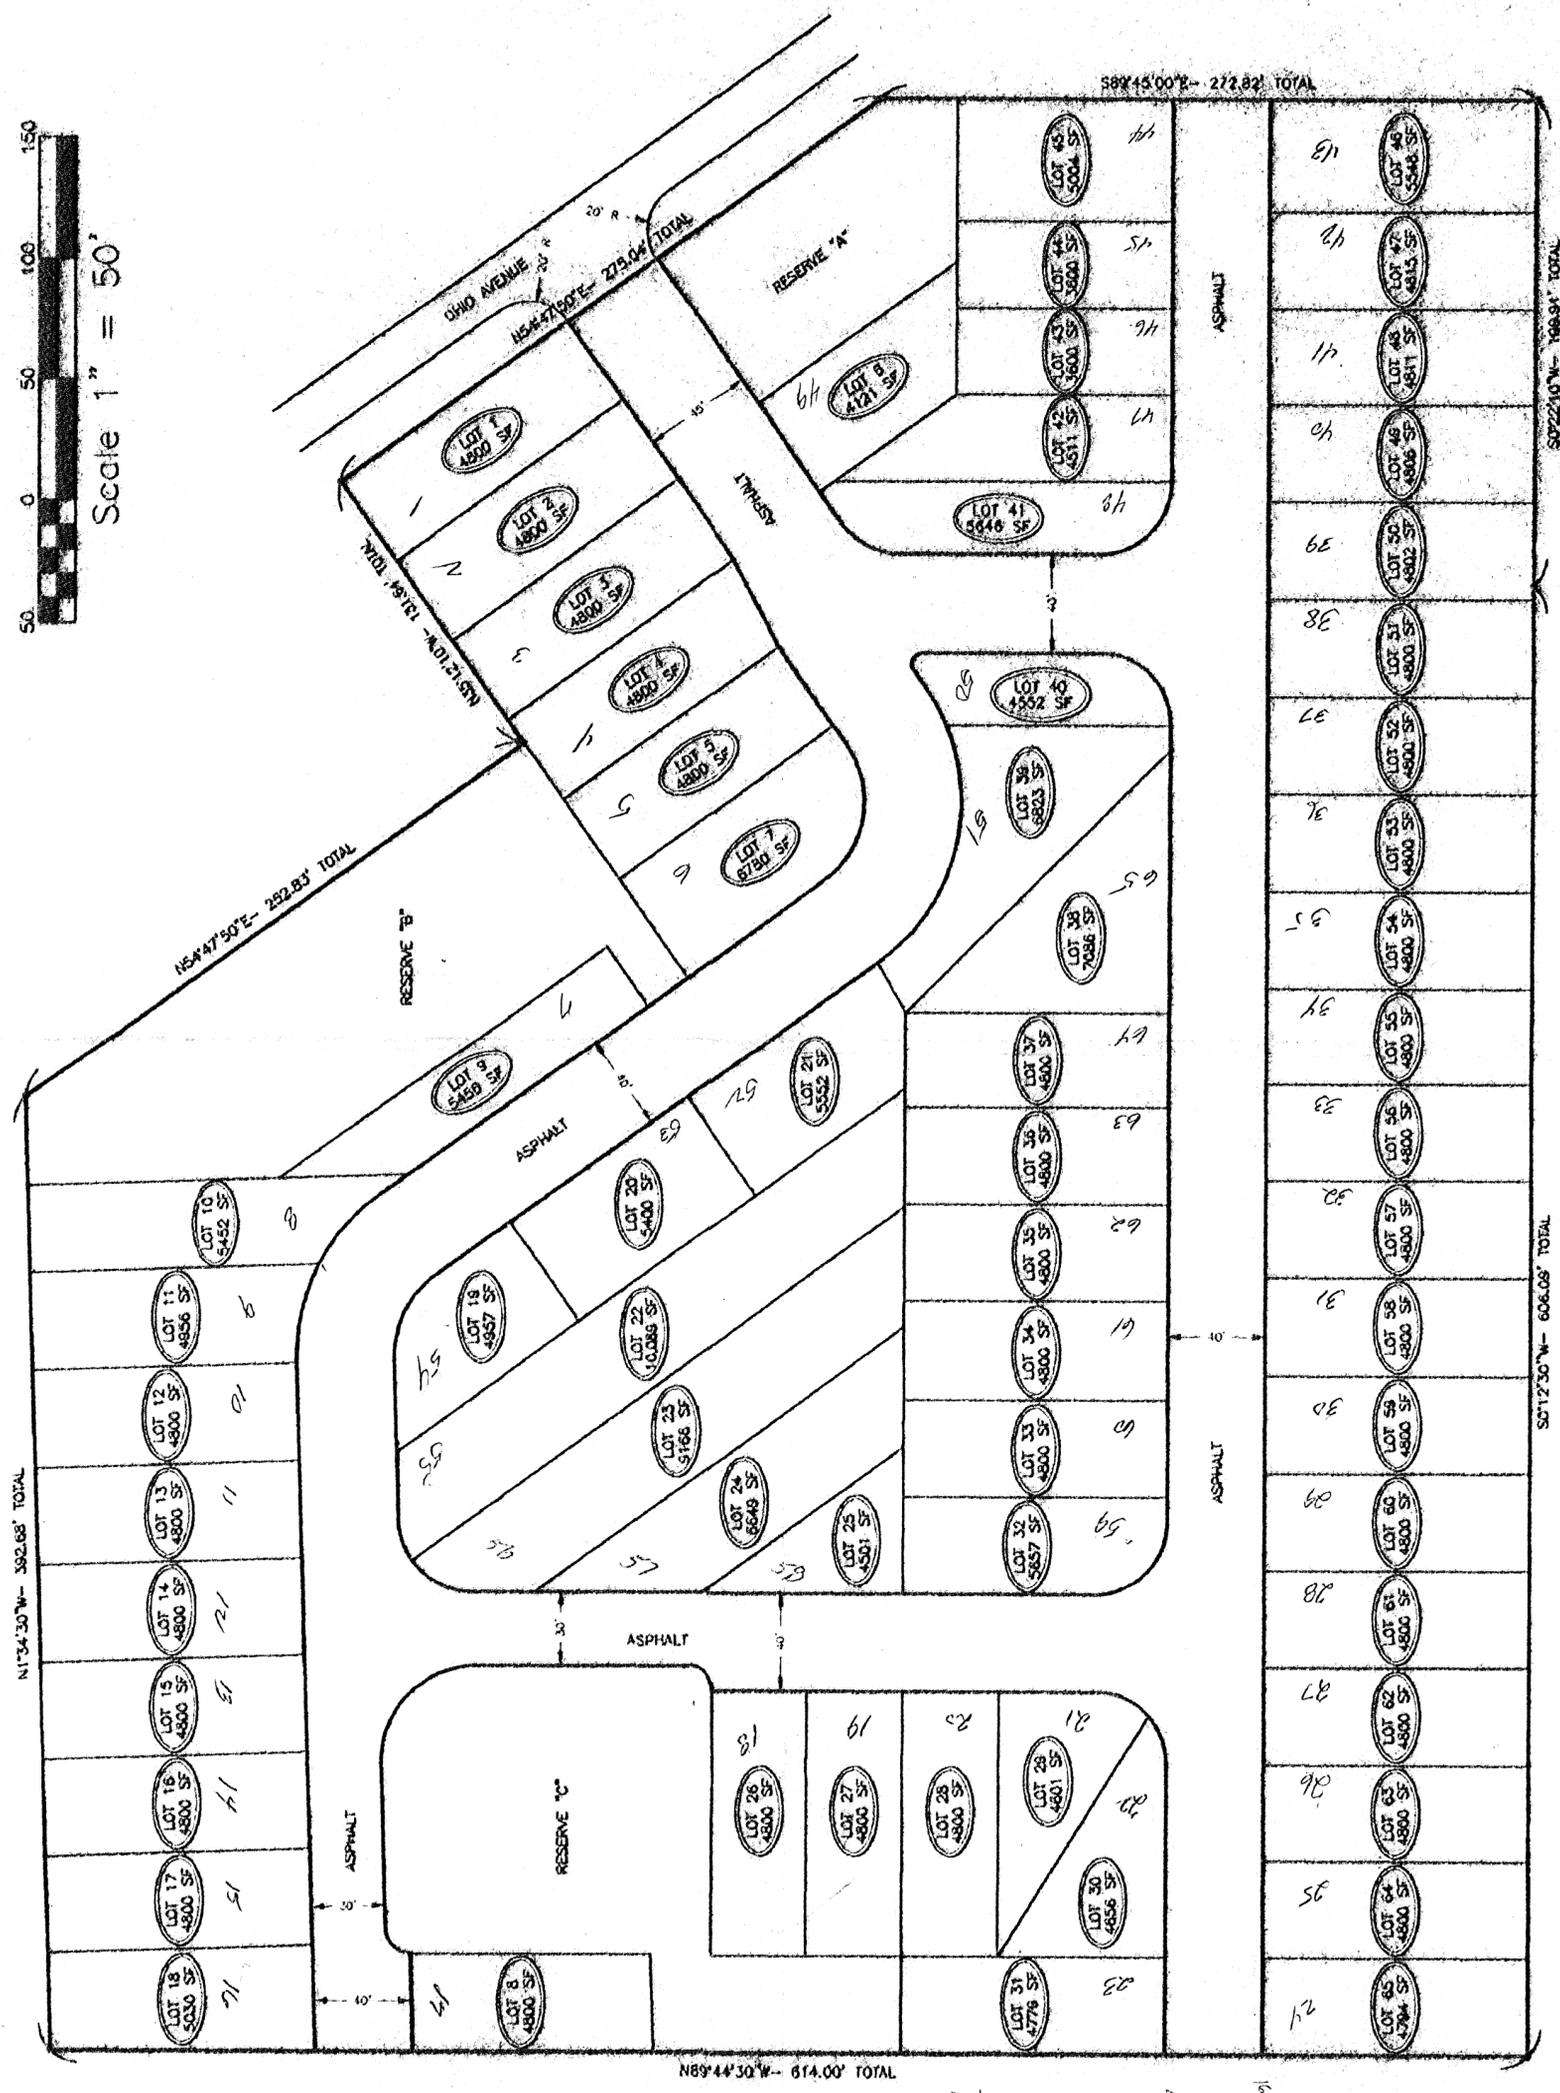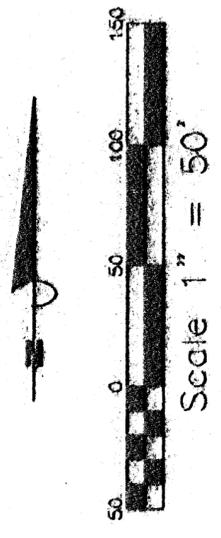

LOT PLAN
1" = 50'

64 lots
 2.5 x 50 = 125
 5 x 50 = 250
 6.5 x 50 = 325
 10 x 50 = 500
 12.5 x 50 = 625
 15 x 50 = 750
 100 x 50 = 5000

BEING LOT 420 OF DICKENS ALLOTMENT AS RECORDED IN CABINET 1, PAGE 2B AND 3A, SITUATED IN THE CITY OF LOGAN, SECTION 35, TOWNSHIP-13, RANGE-16, GREEN TOWNSHIP, HOCKING COUNTY, STATE OF OHIO.

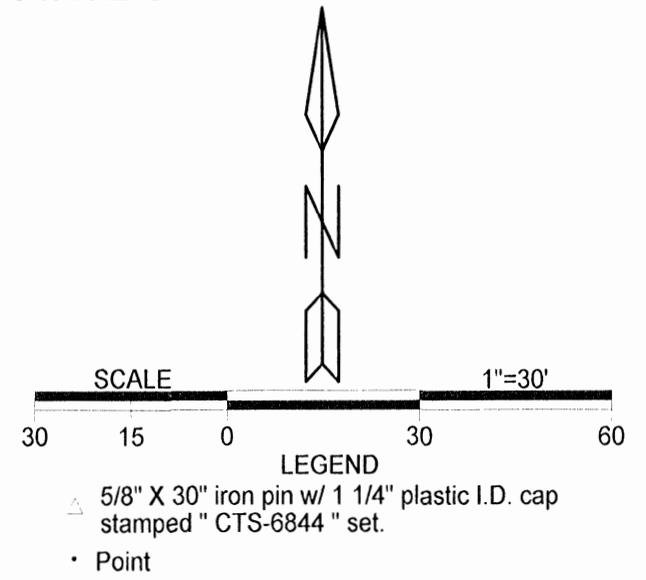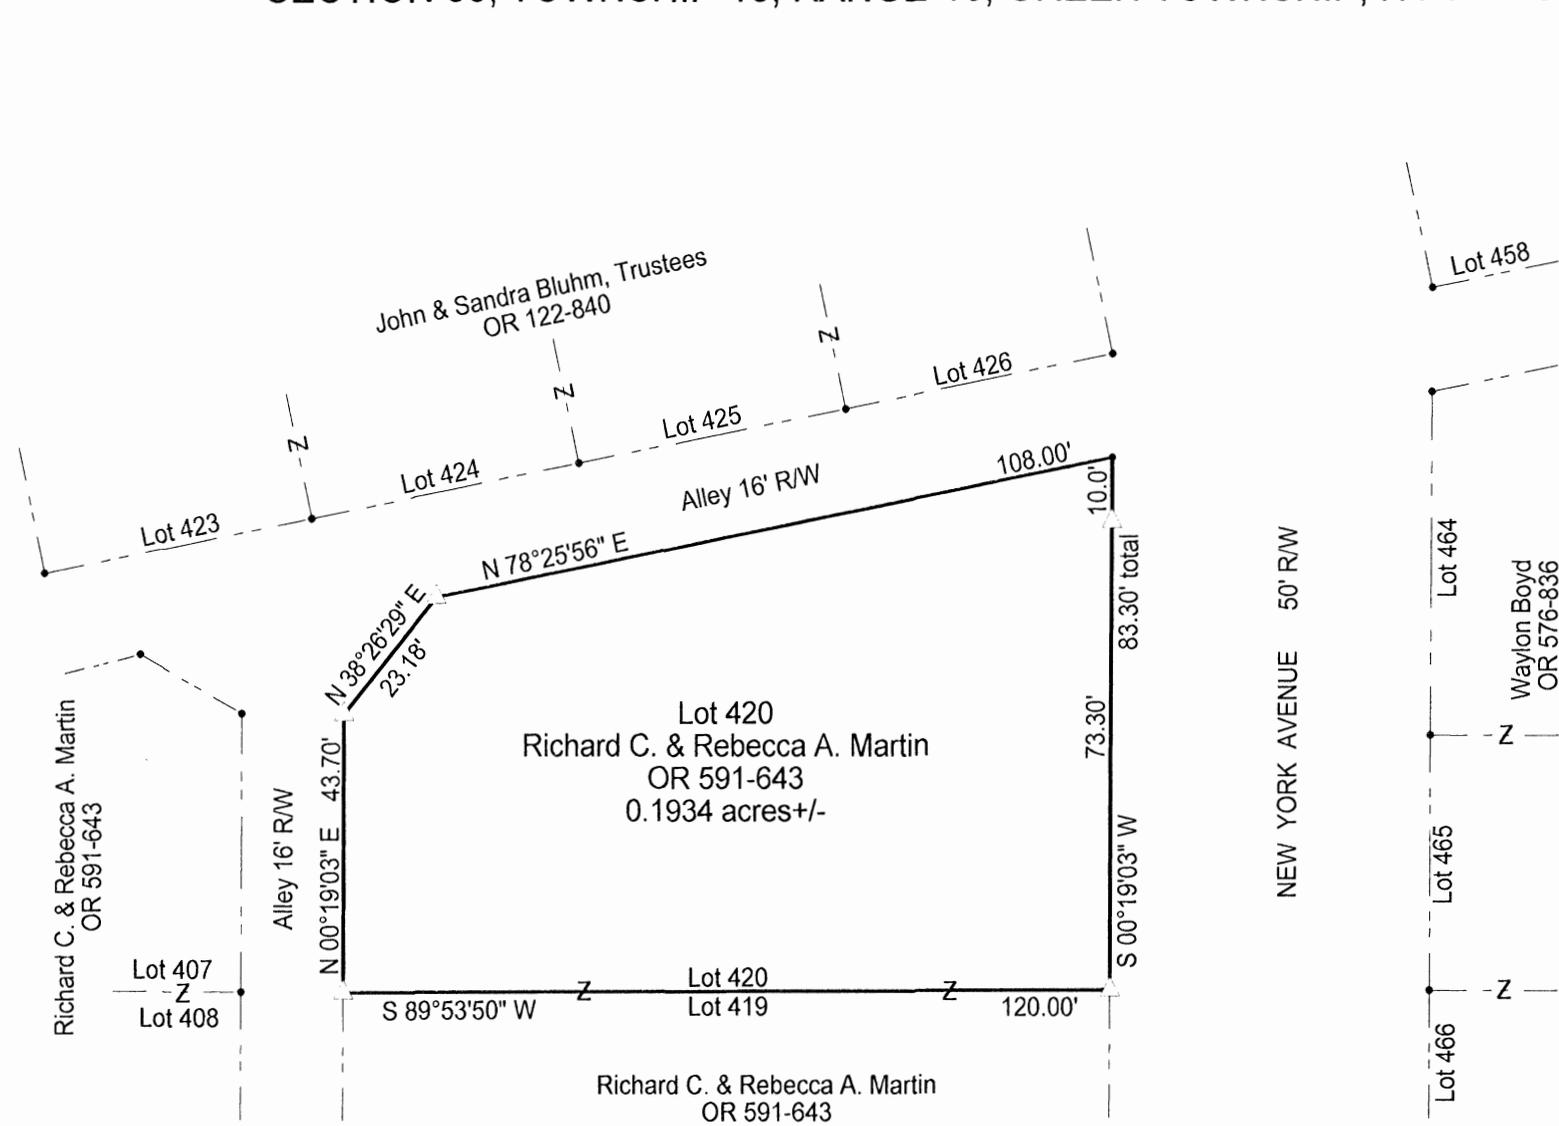

REFERENCES
 Current Tax Plats
 Previous surveys
 Deeds: as noted
 Aerial Photographs
 U.S.G.S. Topo Maps



Surveyed and platted by
 C. Thomas Smith
 Ohio Professional Surveyor No 6844
 P.O. Box 1152
 Logan, Ohio 43138
 740-949-2524

Note: bearings derived from the south line of Lot 420 as running S 89° 53' 50" W.

**APPROVED MATHEMATICALLY*
 Hocking County Engineer's Office
 By: *HT* Date: *M. 8. D. 23. 2017*
** No Description - For Information Purposes Only*

Plat prepared from an actual survey made on the 17th day of August, 2017 by,
C. Thomas Smith
 C. Thomas Smith Ohio Professional Surveyor No. 6844

Surveyed and platted by
 MICHAEL P. BERRY
 OHIO PROFESSIONAL SURVEYOR #6803
 P.O. BOX 1127
 LOGAN, OHIO 43138
 740-385-3279

LEGEND


- ▲ 5/8" X 30" iron pin w/1 1/4" plastic ID cap stamped "M.P.B. S-6803" set
- 5/8" x 30" iron pin w/1 1/4" plastic ID cap stamped "M.P.B. S-6803" previously set
- ⊕ 1/2" X 30" iron pin w/1" plastic ID cap stamped "M.P.B. S-6803" previously set
- △ 5/8" iron pin w/1 1/4" plastic ID cap stamped "L.P.G. -6344 found
- ◆ 5/8" iron pin w/1 1/4" plastic ID cap stamped "S-6547" found
- ⊙ 3/4" iron pipe w/1" plastic ID cap stamped "SDCPS/AM" found
- ⊕ 5/8" iron pin (no cap) found
- point



SITUATED IN THE NORTHEAST QUARTER OF SECTION 12,
 FALLS TOWNSHIP, T-14N, R-17W, CITY OF LOGAN, AND A
 PART OF THE SOUTHWEST QUARTER OF THE NORTHWEST
 QUARTER OF SECTION 35, T-13N, R-16W, GREEN TOWNSHIP, AND A
 PART OF DICKENS ALLOTMENT OF THE CITY OF LOGAN,
 RECORDED IN PLAT CABINET 1 PAGES 2B & 3A
 HOCKING COUNTY, STATE OF OHIO.

REFERENCES
 Current Tax Plats
 Previous surveys
 Deeds: as noted
 Aerial Photographs
 U.S.G.S. Topo Maps
 Plat Cabinet 1, 2B & 3A

Note: Cited bearings are based on the south line of Second Ave. in the City of Logan as running S 67°50'20" E which makes the centerline of the C. & O. Railroad as running N23°56'48" E.

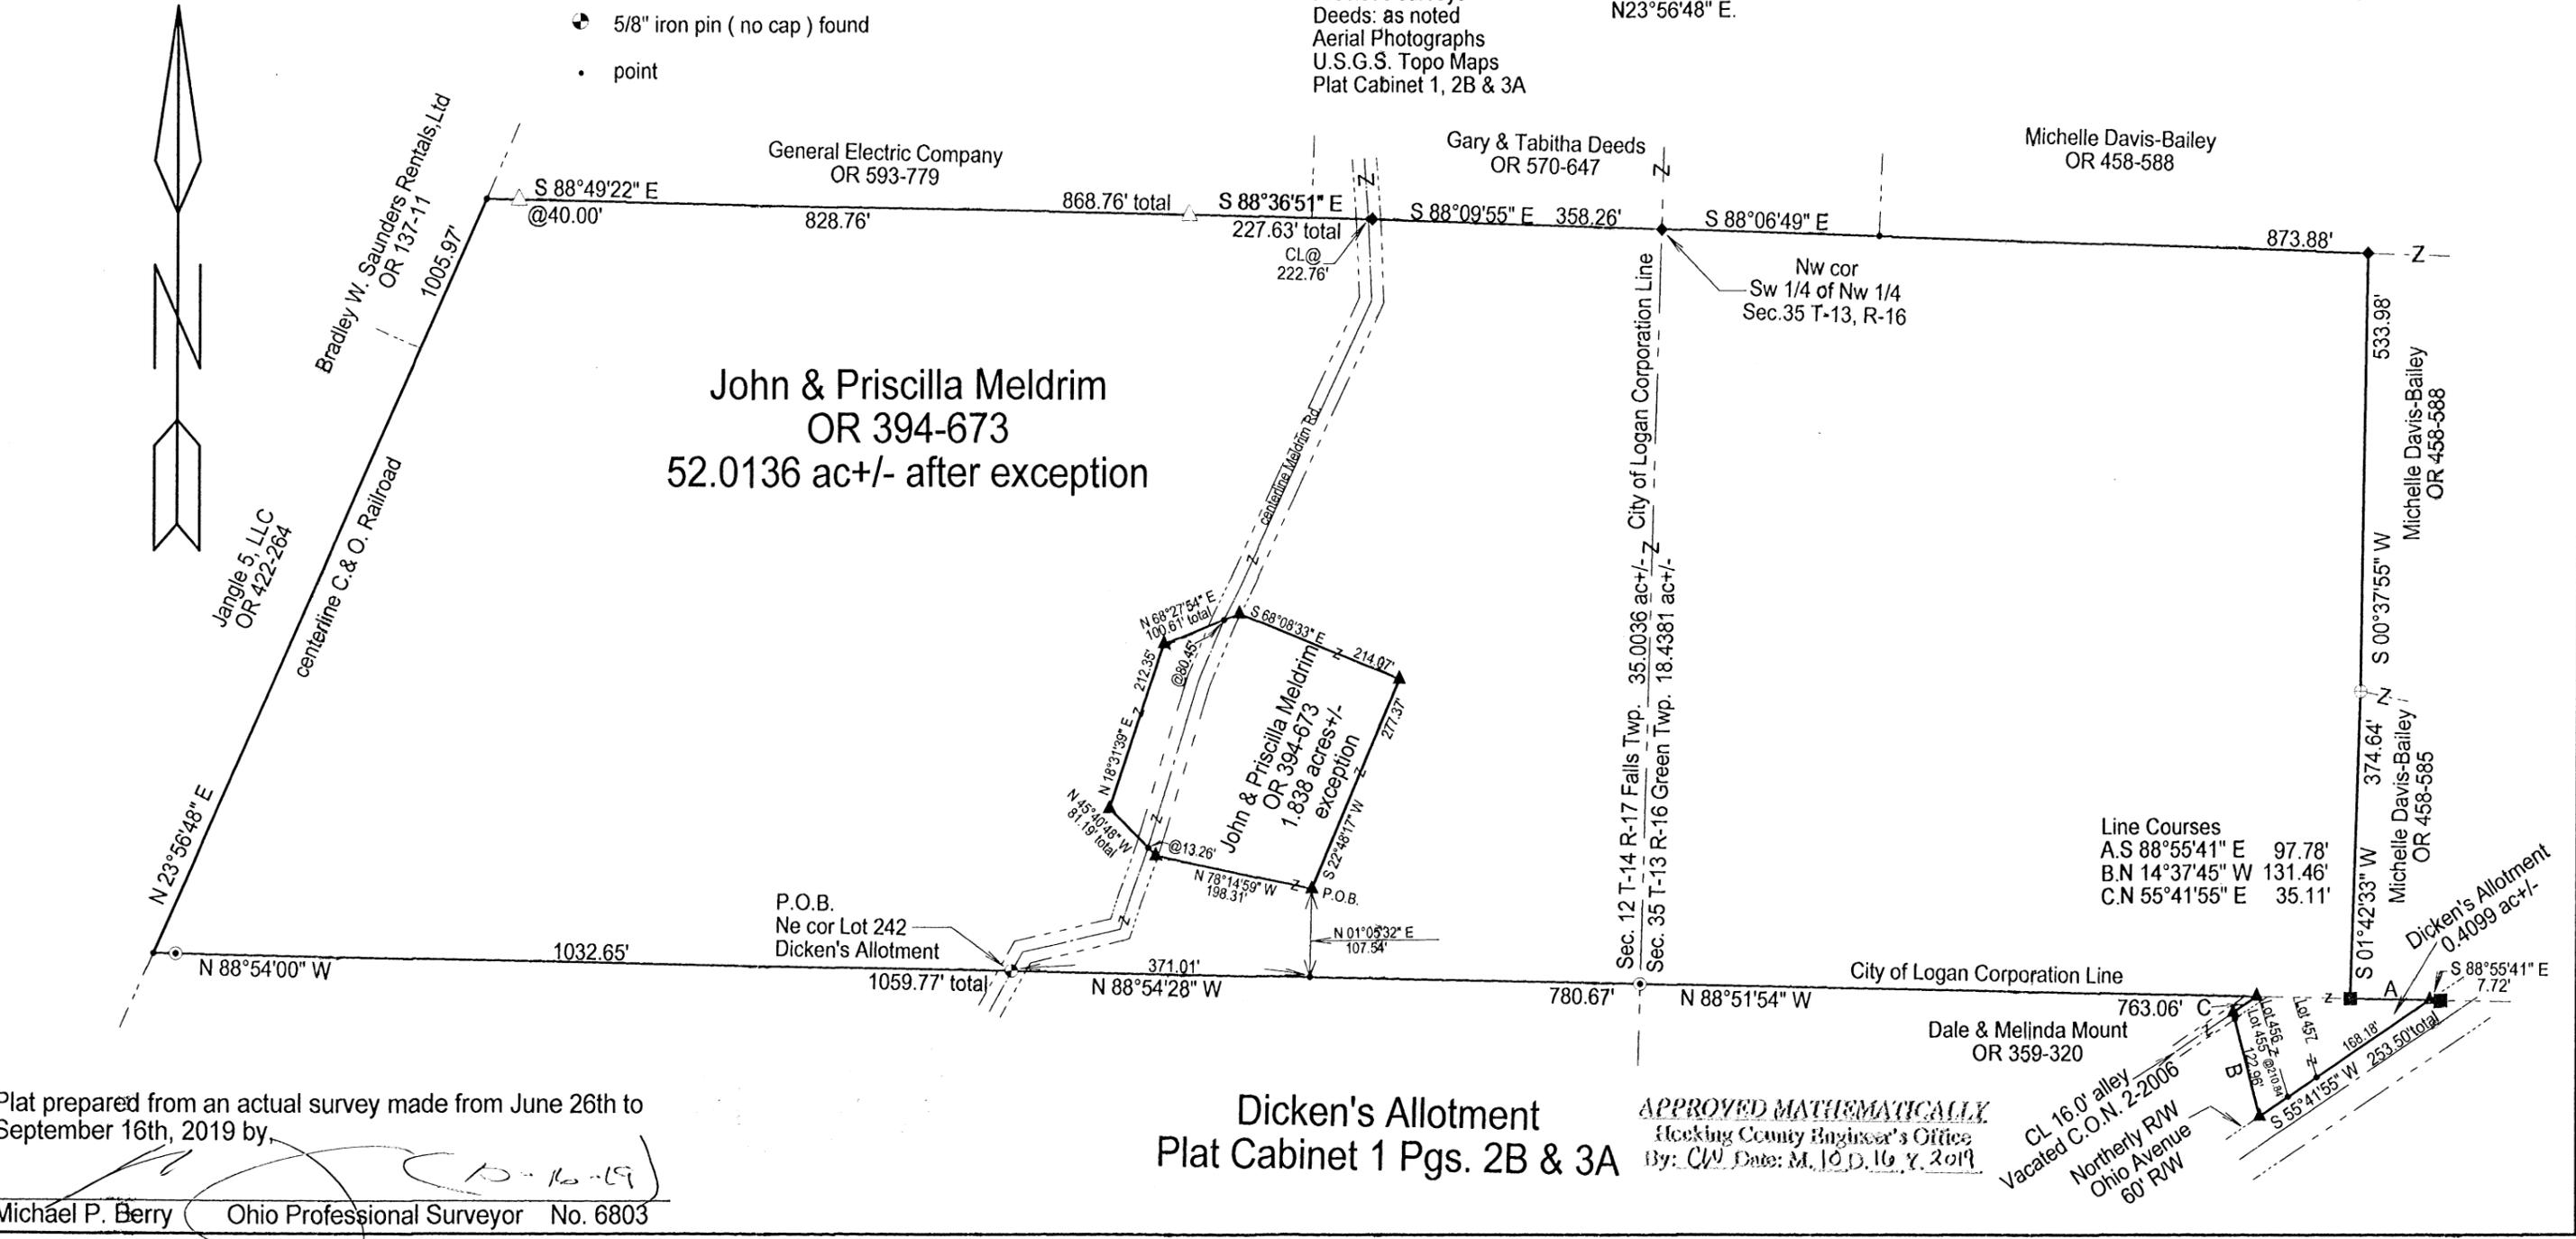

Line Courses

A.S 88°55'41" E	97.78'
B.N 14°37'45" W	131.46'
C.N 55°41'55" E	35.11'

Plat prepared from an actual survey made from June 26th to September 16th, 2019 by

Michael P. Berry Ohio Professional Surveyor No. 6803

Dicken's Allotment
 Plat Cabinet 1 Pgs. 2B & 3A

APPROVED MATHEMATICALLY
 Hocking County Engineer's Office
 By: CW Date: M. 10. D. 16. Y. 2019

CL 16.0' alley
 Vacated C.O.N. 2-2006
 Northernly R/W
 Ohio Avenue
 60' R/W

DESCRIPTION OF SURVEY FOR MR. & MRS. JOHN MELDRIM

Being a part of tract 2 and all of tracts 3 & 4 of the premises described in Vol. 394, Pg. 673, Hocking County Official Records, situated, respectively, in the NE ¼ of Sec. 12, Falls Twp., T-14N, R-17W, City of Logan, and part of the SW ¼ of the NW ¼ of Sec. 35, Green Twp., T-13N, R-16W, and all of lots 455, 456, and 457 of Dicken's Allotment of the City of Logan (Plat Cab.1, Pgs. 2B and 3A), all situated in Hocking County, Ohio, and being more particularly described as follows:

Beginning at a 5/8" iron pin found on the NE corner of Lot No. 242 of said "Dicken's Allotment", said pin being in the centerline of Meldrim Rd.;

Thence, with the north line of said allotment, N 88 degrees 54' 00" W, passing a Sands-Decker pipe found at 1032.65 ft., going a total distance of 1059.77 ft. to a point in the centerline of the C.&O. Railroad right-of-way;

Thence, with said railroad centerline, N 23 degrees 56' 48" E a distance of 1005.97 ft. to a point;

Thence, leaving said railroad and with the south lines of the 18.236 Ac. tract described in O.R. Vol. 593, Pg. 779 and the 6.5431 Ac. tract described in O.R. Vol. 570, Pg. 647, the following three (3) courses:

- 1) S 88 degrees 49' 22" E, passing a Gerstner pin found at 40.00 ft., going a total distance of 868.76 ft. to a Gerstner pin found;
- 2) S 88 degrees 36' 51" E passing a point in the centerline of Meldrim Rd. at 222.76 ft., going a distance of 227.63 ft. to a Groves pin found;
- 3) S 88 degrees 09' 55" E, a distance of 358.26 ft. to a Groves pin found on the NW corner of the SW ¼ of the NW ¼ of said Sec. 35 of Green Twp.;

Thence, with the north line of tract 3 of O.R. 394, Pg. 673, S 88 degrees 06' 49" E a distance of 873.88 ft. to a Groves pin found;

Thence with the east line of said Tract 3 the following two (2) courses:

- 1) S 0 degrees 37' 55" W a distance of 533.98 ft. to a ½" iron pin previously set on the NW corner of the 1.8193 Ac. tract described in O.R. Vol. 458, Pg. 585;
- 2) S 1 degrees 42' 33" W a distance of 374.64 ft. to a 5/8" iron pin previously set on the SW corner of said 1.8193 Ac. tract and being on the north line of Lot No. 457 of said "Dicken's Allotment";

Thence with said north lot line and with the City of Logan Corporation line, S 88 degrees 55' 41" E a distance of 97.78 ft. to an iron pin set on the northerly right-of-way line of Ohio Ave., said pin being referenced by a 5/8" iron pin previously set which bears S 88 degrees 55' 41" E a distance of 7.72 ft.;

Thence with said Ohio Ave. right-of-way, S 55 degrees 41' 55" W, passing a point on the SW corner of Lot 457 at 168.18 ft., a point on the SW corner of Lot 456 at 210.84 ft., going a total distance of 253.50 ft. to an iron pin set on the SW corner of Lot 455;

Thence, with the west line of said Lot 455, N 14 degrees 37' 45" W, passing a point on the NW corner of said lot at 122.96 ft., going a total distance of 131.46 ft. to an iron pin set in the center of a vacated 16.0 ft. alley, (City Ordinance No. 2-2006);

Thence, with the centerline of said vacated alley, N 55 degrees 41' 55" E a distance of 35.11 ft. to an iron pin set on the north line of "Dicken's Allotment";

Thence with said north line and along the City of Logan Corporation line, N 88 degrees 51' 54" W a distance of 763.06 ft. to a Sands-Decker pipe found on the east line of Sec. 12, Falls Twp.;

Thence, leaving said corporation line and continuing with the north line of Dicken's Allotment, N 88 degrees 54' 28" W a distance of 780.67 ft. to the place of beginning, containing 35.0036 acres in the City of Logan portion of Sec. 12 of Falls Twp., 18.4381 acres in Sec. 35 of Green Twp., and 0.4099 acre in Lots 455, 456, and 457 of "Dicken's Allotment", making a total of 53.8516 acres, more or less, and being subject to the right-of-way of Meldrim Rd. and all valid easements.

Excepting from above description the following tract.

Being a part of the 33.97 Ac. tract described in Vol. 394, Pg. 673, Hocking County Official Records, situated in the NE ¼ of Sec. 12, Falls Twp., T-14N, R-17W, City of Logan, Hocking County, Ohio, and being more particularly described as follows:

Beginning, for reference, at a 5/8" iron pin found on the NE corner of Lot No. 242 of "Dicken's Allotment" (Plat Cab. 1 Pgs. 2B & 3A);

Thence, with the north line of said "Dicken's Allotment" and along the south line of 33.97 Ac. tract of which this survey is a part, S 88 degrees 54' 28" E a distance of 371.01 ft. to a point;

Thence, leaving said boundary line N 1 degrees 05' 32" E a distance of 107.54 ft. to an iron pin set, said pin being the principal place of beginning for the tract herein described;

Thence with new lines the following six (6) courses:

- 1) N 78 degrees 14' 59" W a distance of 198.31 ft. to an iron pin set;
- 2) N 45 degrees 40' 48" W, passing a point in the centerline of Meldrim Rd. at 13.26 ft., going a total distance of 81.19 ft. to an iron pin set;
- 3) N 18 degrees 31' 39" E a distance of 212.35 ft. to an iron pin set;
- 4) N 68 degrees 27' 54" E, passing a point in the centerline of Meldrim Rd. at 80.45 ft., going a total distance of 100.61 ft. to an iron pin set;
- 5) S 68 degrees 08' 33" E a distance of 214.07 ft. to iron pin set;
- 6) S 22 degrees 48' 17" W a distance of 277.37 ft. to the principal place of beginning, containing 1.838 acres, more or less, and being subject to the right-of-way of Meldrim Rd. and all valid easements.

The above described tract, after exception, contains 52.0136 acres, more or less.

Cited bearings are based on the south line of Second Ave. in the City of Logan as running S 67 degrees 50' 20" E which makes the centerline of the C. & O. Railroad right-of-way run N 23 degrees 56' 48" E.

All iron pins described as being set are 5/8" X 30" with a 1 1/4" plastic I.D. cap stamped "M.P.B. S-6803".

All 5/8" iron pins described as being previously set are 5/8" X 30" with a 1 1/4" plastic I.D. cap stamped "M.P.B. S-6803".

All 1/2" iron pins described as being previously set are 1/2" X 30" with a 1" plastic I.D. cap stamped "M.P.B. S-6803".


All Gerstner iron pins described as being found are 5/8" with a 1 1/4" plastic I.D. cap stamped "L.P.G.-6344".

All Groves iron pins described as being found are 5/8" with a 1 1/4" plastic I.D. cap stamped "S-6547";

All Sands-Decker iron pipes described as being found are 3/4" with a 1" plastic I.D. cap stamped "SDCPS/AM";

The above description is the result of an actual survey made by Michael P. Berry, Ohio Registered Surveyor No. 6803, from June 26 to Sept. 16, 2019.

APPROVED MATHEMATICALLY
Heckling County Engineer's Office
By: CW Date: M. 16, D. 16, Y. 2019

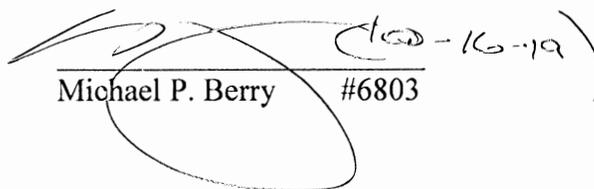
Michael P. Berry #6803