

NO.	GRANTOR	GRANTEE	INSTRUMENT	DATE	RECORD	CUST. NO.	REMARKS
1.	Wm. A. Mitchell, et ux.	Incorporators of O.M.A. & C.R.	Deed	May 16, 1870	D. B. 12 P. 79	Sept. 15, 1871	1770
2.	Wilson Moore, et ux.	Incorporators of O.M.A. & C.R.	Deed	May 16, 1870	D. B. 12 P. 79	Sept. 15, 1871	1771
3.	Mahida Cagg	O. & W. W. Dy.	Deed	Aug. 23, 1879	D. B. 39 P. 345	Mar. 16, 1909	1772
4.	Jesse Sautlow, et al	Incorporators of O.M.A. & C.R.	Deed	May 16, 1870	D. B. 3 P. 199	Sept. 15, 1871	1773
5.	Levin Eggleston	H. V. Ry.	Deed	July 18, 1879	D. B. 27 P. 520	Aug. 5, 1879	1774
6.	The Centerville Coal Co. et al	C. & O. Ry.	Deed	July 1, 1933	D. B. 67 P. 349	July 25, 1933	2477
7.	Wilson Moore, et ux.	Incorporators of O.M.A. & C.R.	Deed	Nov. 1, 1934	D. B. 100 P. 272	Dec. 2, 1934	2739

Cust. No. refers to deed numbers in Hocking Valley District.  
 Note: No. 1 - Amendments Starr et al across 670 ft. on drawings of recorded State M. 248

William H. Mitchell



Wilson Moore

William H. Mitchell

Wilson Moore

Wire Crossing Under Trestle  
 The Starr Telephone Co.

STARR

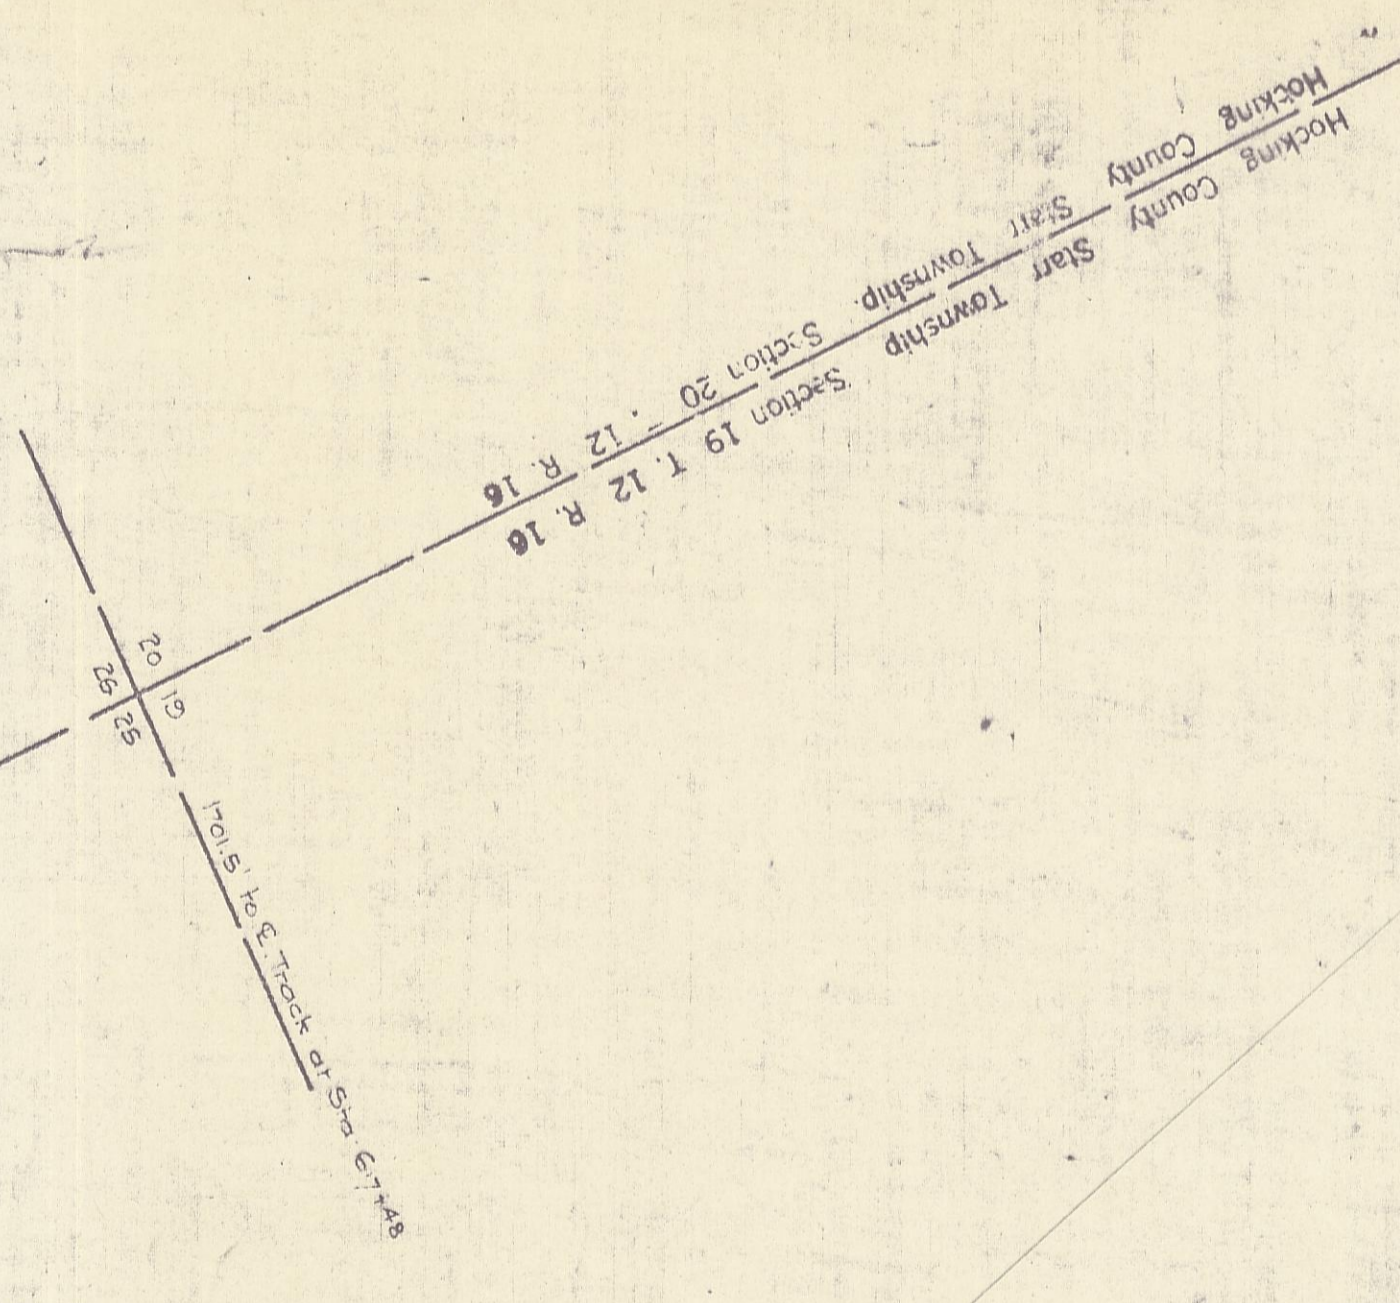 

RIGHT OF WAY AND TRACK MAP  
 THE HOCKING VALLEY RY. CO.  
 RIVER DIVISION  
 STATION 537+00 TO STATION 613+00  
 SCALE 1"=100'  
 JANU. 16, 1916  
 OFFICE OF SURVEYING ENGINEERS  
 COLUMBUS, OHIO

REVISED - DECEMBER 31, 1927

