


NO.	GRANTOR	GRANTEE	INSTRUMENT	DATE	RECORD	CUST. NO.	REMARKS
1.	Aschender, et ux.	CHV&TRy.	Deed	May 13, 1892	D. B. 19 p. 459	1726	Same as Parcel No. 3 Map No. 7
2.	Nelson, Adker, et ux.	CHV&TRy.	Deed	May 19, 1892	D. B. 19 p. 457	1725	
3.	Wm. C. Maholin, et ux.	CHV&TRy.	Deed	Sept. 10, 1894	D. B. 22 p. 366	1726	
4.	William S. Kerrohan, et al.	CHV&TRy.	Deed	June 4, 1892	D. B. 19 p. 455	1721	
	C. & O. Ry.	Lida Dunlap	Quit Claim	Feb. 4, 1948	D. B. 50 p. 256	2542	

Cust. No. refers to deed numbers, Hocking Valley District.



**RIGHT OF WAY AND TRACK MAP**  
**THE HOCKING VALLEY RY. CO.**

HOCKING DIVISION  
 SNOW FORK BRANCH  
 Station 380+00 to Station 433+00  
 Scale: 1"=100' April 17, 1919  
 Office of Valuation Engineers  
 Columbus, Ohio

RETRACTED IN CHIEF ENGINEERS OFFICE, C. & O. RY. 3-23 BY DEE.

